

Legal Notice
Town of Stoneham
Public Hearing


In accordance with Chapter 40, Section 56, of the General Laws of the Commonwealth, a Public Hearing will be held on Tuesday, November 25, 2014, at 7:01 p.m. in the Hearing Room of the Stoneham Town Hall. The purpose of said Hearing is to allow input from Stoneham residents and businesses in order that the percentages of the local tax levy to be borne in 2014 by each class of real and personal property may be determined and adopted by the Board of Selectmen.

Board of Selectmen


Publishing Date: November 5, 2014

Bill to: Board of Selectmen
35 Central Street
Stoneham, MA 02180


41 Montvale

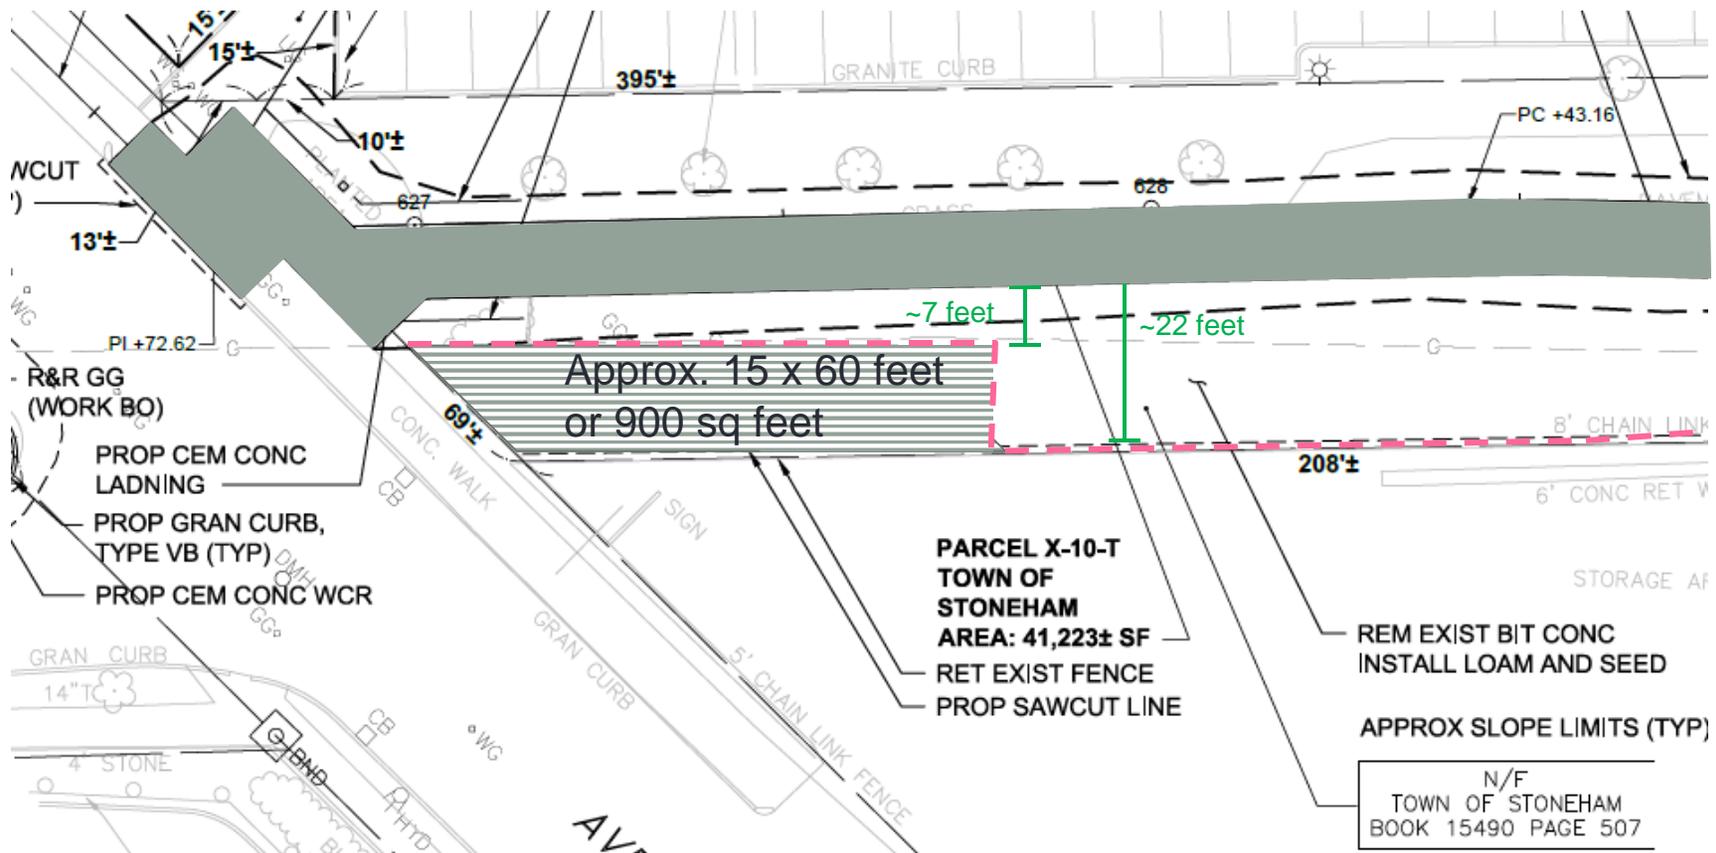

41 Pleasant St

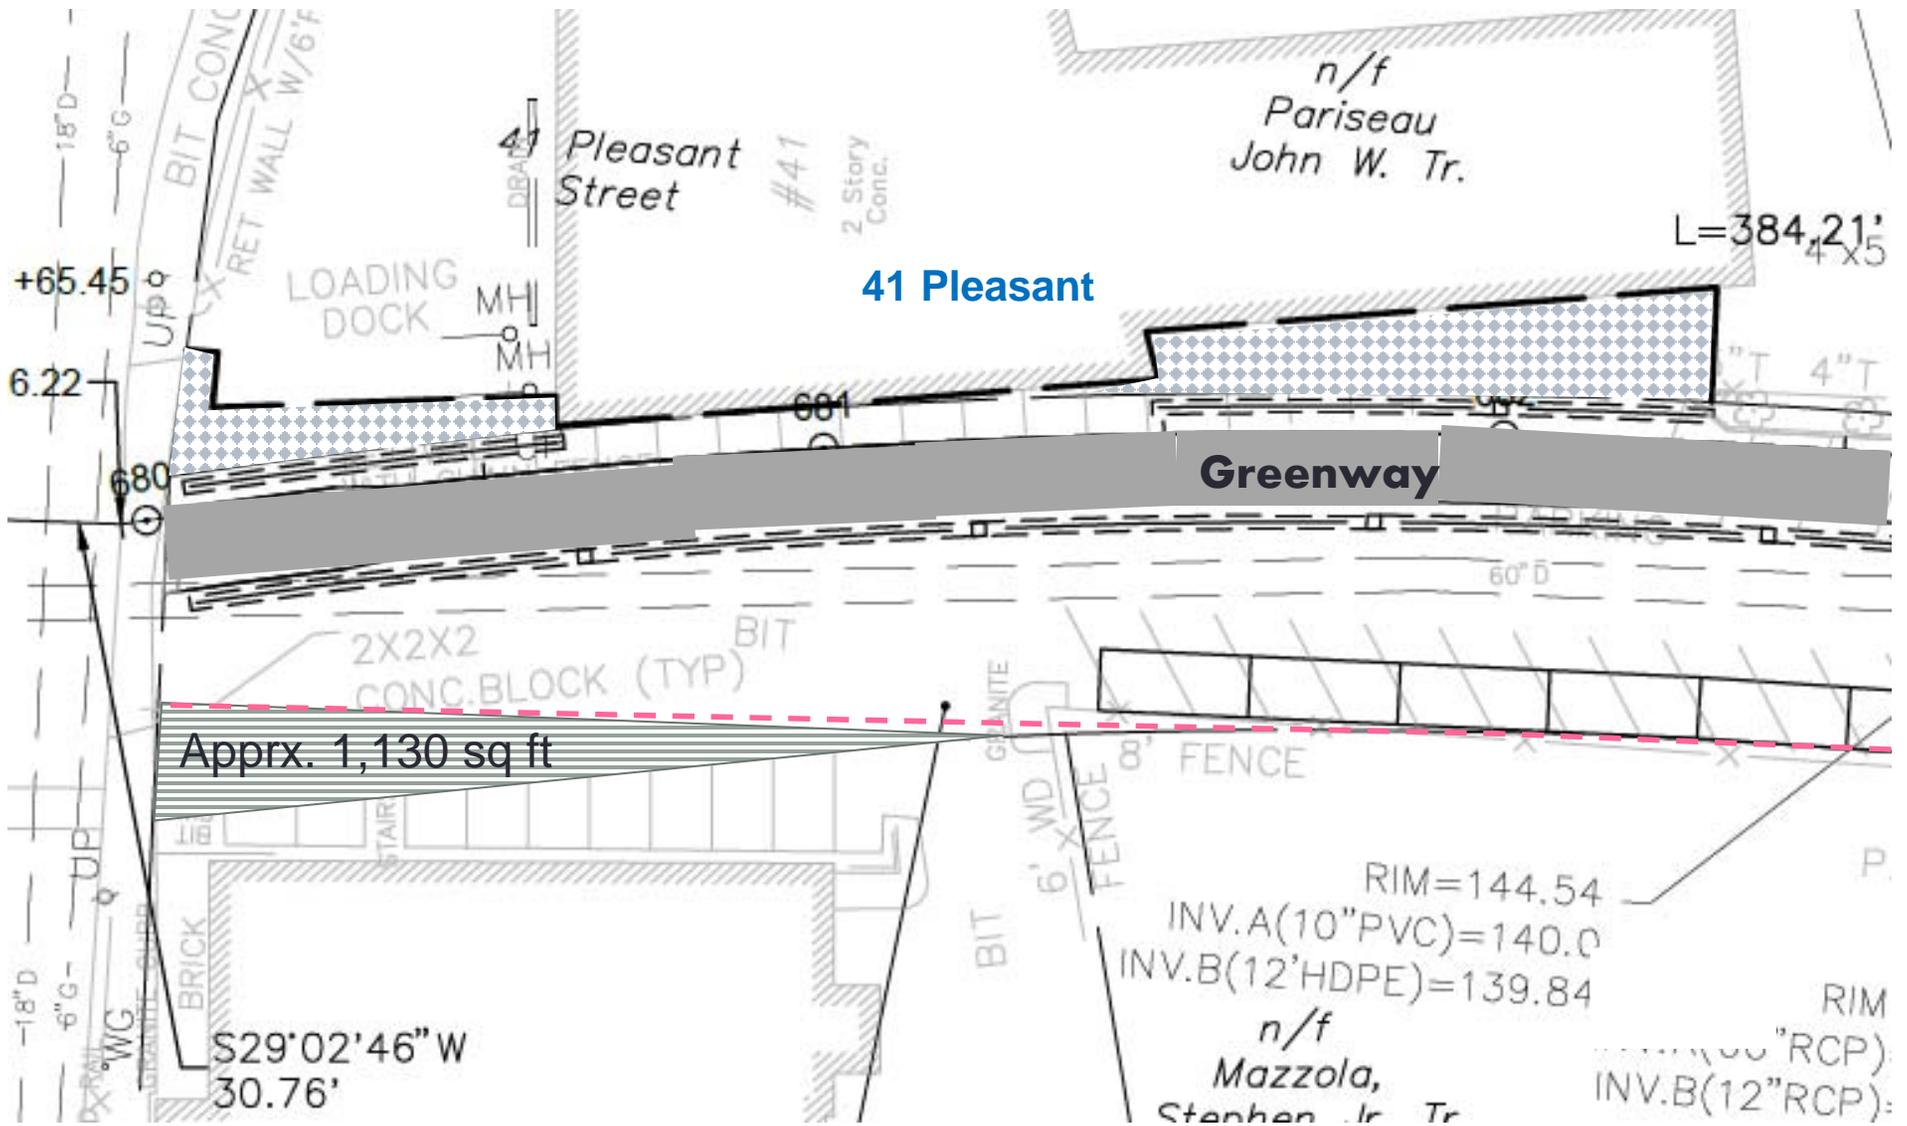

Greenway End

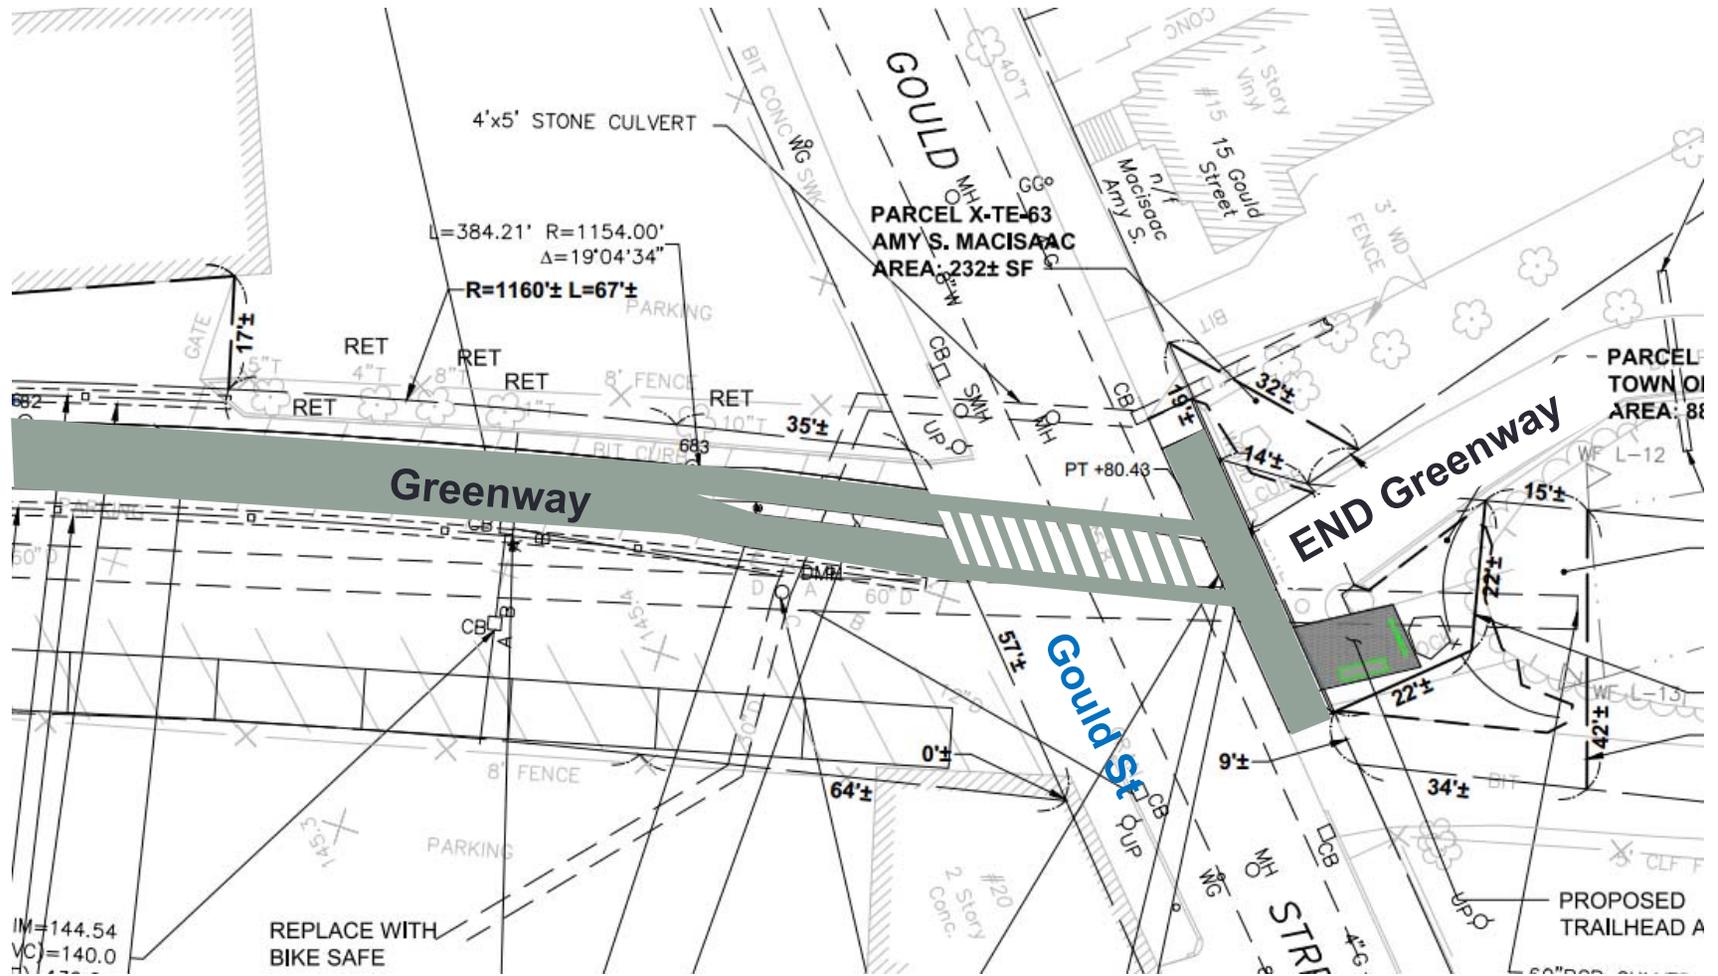

NOTICE TO ABUTTERS

November 3, 2014

You are hereby notified that a public hearing will be continued at the Hearing Room of the Town Hall on Tuesday, November 18, 2014, at 8:05 p.m., upon the petition of National Grid for locations of mains as hereinafter described for the transmission and distribution of gas in and under the following public streets, lanes, highways, and places of Town of Stoneham substantially as described in the petition dated 9/15/2014, attached hereto made a part hereof, and of the pipes, valves, governors, manholes and other structures, fixtures and appurtenances designed or intended to protect or operate said mains and accomplish the objects of said Company; and the digging up and opening the ground to lay or place same:

Extend Gas Main 135' on Bow Street to serve #6.

Drawing may be seen in the office of the Board of Selectmen.

Board of Selectmen

By Erin Sinclair
Office Manager
Board of Selectmen

Sinclair, Erin

From: Grover, Robert
Sent: Friday, October 31, 2014 10:36 AM
To: Sinclair, Erin
Subject: RE: Recommendations

1 Sunset Rd.

I met on site with the gas co. rep. on 10/30/14 and went over the proposed construction

DPW has no objections

We did discuss ledge---a sewer connection from Spring St. to #6 Bow St. was installed 50 years ago and no ledge was encountered

I told him that if he gets a permit and encounters ledge we will meet to discuss methods of removal

2 Sunset Rd.

DPW has no objections

No ledge was encountered installing sewer mains

As a matter of policy street opening permits are not given after Dec.1 without special provisions

Bob Grover

From: Sinclair, Erin
Sent: Friday, October 31, 2014 10:06 AM
To: Grover, Robert
Subject: Recommendations

Hi Bob

Can I have your recommendations on Bow Street and Sunset Road gas main extensions. Thanks!

*Erin Sinclair
Office Manager for the Board of Selectmen
35 Central Street
Stoneham, MA 02180
781-279-2680 Phone
781-279-2681 Fax*

PETITION OF NATIONAL GRID FOR GAS MAIN LOCATIONS

To the City Council of the Town of Stoneham, MA:

The National Grid hereby respectfully requests your consent to the locations of mains as hereinafter described for the transmission and distribution of gas in and under the following public streets, lanes, highways, and places of

Town of Stoneham and of the pipes, valves, governors, manholes and other structures, fixtures and appurtenances designed or intended to protect or operate said mains and accomplish the objects of said Company; and the digging up and opening the ground to lay or place same:
EXTEND GAS MAIN 135 ' FT on Bow St to serve # 6

DATE: September 15, 2014 BY: Stephen DiLorenzo
Stephen DiLorenzo (Construction
Supervisor)

ORDER FOR GAS MAIN LOCATION

City Council of the Town of Stoneham, MA.

It is HEREBY ORDERED that the location of the mains of the National Grid for the transmission and distribution of gas in and under the public streets, lanes, highways, and places of the Town of Stoneham substantially as described in the petition dated 09/15/2014, attached hereto and hereby made a part hereof, and of the pipes, valves, governors, manholes and other structures, fixtures and appurtenances designed or intended to protect or operate said mains and/or accomplish the objects of said Company, and the digging up and opening the ground to lay or place same, are hereby consented to and approved.

The said National Grid shall comply with all applicable provisions of law and ordinances of the Town of Reading to the enjoyment of said locations and rights.

Dated this 15th day of September, 2014.

I hereby certify that the foregoing order was duly adopted by the City Council of the Town of Stoneham, MA on _____ day of _____, 2014.

BY: _____

Title

PLEASE RETURN ORIGINAL TO
NATIONAL GRID
100 COMMERCIAL ST
MALDEN, MA 02148
ATTENTION: Steve DiLorenzo_617-908-4312

RETAIN DUPLICATE FOR YOUR RECORDS

**Town of Stoneham
Abutters List**

Subject Parcel ID:

Subject Property Location:

ParcelID	Location	Owner	Co-Owner	Mailing Address	City	State	Zip
12-0-188	15 CHARLES ST	SULLIVAN WILLIAM N.	SULLIVAN DIANA	15 CHARLES ST	STONEHAM	MA	02180
12-0-189	13 CHARLES ST	NOMANI MOHAMMED	NOMANI LYNDA	13 CHARLES STREET	STONEHAM	MA	02180
12-0-190	10 BOW ST	GOLDFARB SCOTT LEE	CAROLE HOOVER GOLDFARB	10 BOW ST	STONEHAM	MA	02180
12-0-190A	11 CHARLES ST	PALLADINO GERRARD	GABRIELLA PALLADINO	11 CHARLES ST	STONEHAM	MA	02180
12-0-191	7 CHARLES ST	MINI JOHN S.	KATHLEEN M. MINI	7 CHARLES ST	STONEHAM	MA	02180
12-0-192	6 CHARLES ST	NOONAN THOMAS R	JANET C NOONAN	6 CHARLES ST	STONEHAM	MA	02180
12-0-193	8 CHARLES ST	COLLITON PAUL M	DONNA M COLLITON	8 CHARLES ST	STONEHAM	MA	02180
12-0-195	10 CHARLES ST	MCLAUGHLIN JAMES M. JR.	MCLAUGHLIN KRISTENE	10 CHARLES ST	STONEHAM	MA	02180
12-0-196	12 CHARLES ST	DITONNO JEFFREY M.	HURLEY DEBORAH A.	12 CHARLES ST	STONEHAM	MA	02180
12-0-197	14 CHARLES ST	KRABY DANIEL J	FAMA-KRABY MARIA LOUR	14 CHARLES ST	STONEHAM	MA	02180
12-0-205	2 CHARLES ST	ASARO JASPER	ASARO LORIA	2 CHARLES ST	STONEHAM	MA	02180
12-0-206	1 CHARLES ST	FIERIMONTE BRIAN A	WHALL MEGAN R	1 CHARLES ST	STONEHAM	MA	02180
12-0-207	6 SPRING ST	SIMMONS WILLIAM	ANN MARIE SIMMONS	6 SPRING ST	STONEHAM	MA	02180
12-0-210	138 SUMMER ST	FULLER SANDRA A. TRS	SEEK TRUST	138 SUMMER STREET	STONEHAM	MA	02180
12-0-211	140 SUMMER ST	JONAS LESLIE		140 SUMMER ST	STONEHAM	MA	02180
12-0-212	23 SPRING ST	CAMPBELL KAREN M.		23 SPRING ST	STONEHAM	MA	02180
12-0-213	1921 SPRING ST	DDC REALTY LLC		100 DOVER STREET	SOMERVILLE	MA	02144
12-0-214	17 SPRING ST	SLOAN LOIS C	CHARLES J CREEDEN	17 SPRING ST	STONEHAM	MA	02180
13-0-123	38 GOULD ST	BLOUT JASON M.	BLOUT MARY S.	38 GOULD ST	STONEHAM	MA	02180
13-0-124	136 SUMMER ST	GEARY FRANCIS J	GEARY ROSEMARY Q	136 SUMMER ST	STONEHAM	MA	02180
13-0-125	131 SUMMER ST	WACKERMAN DENNIS V	JOANNE WACKERMAN	131 SUMMER ST	STONEHAM	MA	02180
13-0-127	40 GOULD ST	OTTARIANO ANGELINA		40 GOULD ST	STONEHAM	MA	02180
7-0-1	8 SPRING ST	TOBIAS JOSEPH M.	TOBIAS KAREN E.	8 SPRING ST	STONEHAM	MA	02180
7-0-2	6 BOW ST	SINCLAIR MATTHEW A.	SINCLAIR SARAH B.	6 BOW STREET	STONEHAM	MA	02180
7-0-275	45 GREEN ST	MALONEY DIANE M.		45 GREEN STREET	STONEHAM	MA	02180
7-0-276	37 GREEN ST	GHANNAM MATTHEW W.	GHANNAM, TERRI L.	37 GREEN ST	STONEHAM	MA	02180
7-0-3	14 BOW ST	CORNETTE JOSEPH F. JR	CORNETTE CATHERINE L.	14 BOW ST	STONEHAM	MA	02180
7-0-369	29 BOW ST	TILLOTSON ROBERT H	MARY ANN R TILLOTSON	29 BOW ST	STONEHAM	MA	02180
7-0-370	25 27 BOW ST	OLIVE TREE PROPERTIES LLC		383 DORCHESTER AVE	BOSTON	MA	02127
7-0-371	15 GREEN ST	GARDNER PATRICIA M. ETAL	CIAMPA PAULA A.	15 GREEN ST	STONEHAM	MA	02180
7-0-372	12 GREEN ST	WHITE VINCENTE	ALMETA WHITE	12 GREEN ST	STONEHAM	MA	02180
7-0-373	22 GREEN ST	MCDONOUGH KENNETH O.	MC DONOUGH RACHELE R.	22 GREEN ST	STONEHAM	MA	02180
7-0-374	17 BOW ST	FAGUNDES JOSE H	PHILOMENA J FAGUNDES	17 BOW ST	STONEHAM	MA	02180
7-0-375	15 BOW ST	MERLINO JOHN	JANET A MERLINO	15 BOW ST	STONEHAM	MA	02180
7-0-376	13 BOW ST	MOONEY RAYMOND F. III	KAREN E. MOONEY	13 BOW ST	STONEHAM	MA	02180
7-0-377	1 BOW ST	BAUTISTA REGINA		1 BOW STREET	STONEHAM	MA	02180
7-0-378	34 SPRING ST	GEARY KATHLEEN	KATHRYN A. POTTER	34 SPRING ST	STONEHAM	MA	02180
7-0-379	38 SPRING ST	POTTER WILLIAM F.	LEGALT DOREEN	38 SPRING ST	STONEHAM	MA	02180
7-0-379A	3 GREEN ST	LEGALT JOEL	DEVINE, GLORIA JEAN	3 GREEN ST	STONEHAM	MA	02180
7-0-380	42 SPRING ST	DEVINE JAMES CARROLL JR		42 SPRING ST	STONEHAM	MA	02180

**Town of Stoneham
Abutters List**


Subject Parcel ID:

Subject Property Location:

ParcelID	Location	Owner	Co-Owner	Mailing Address	City	State	Zip
7-0-4	18 BOW ST	MARQUIS JACOB R	MARQUIS MARISSA R	18 BOW ST	STONEHAM	MA	02180
7-0-432	41 SPRING ST	SALEIRNO ROBERT S.	SALEIRNO MICHELE	41 SPRING ST	STONEHAM	MA	02180
7-0-433	39 SPRING ST	LAFRENIER MARY ANN	LAFRENIER DENNIS J.	39 SPRING ST	STONEHAM	MA	02180
7-0-434	8 STEVENS ST	RYAN G. MILTON	RYAN BARBARA A.	8 STEVENS ST	STONEHAM	MA	02180
7-0-435	37 SPRING ST	DAWSON NANCY		37 SPRING ST	STONEHAM	MA	02180
7-0-436	35 SPRING ST	WETHERILL JULIE M.		35 SPRING ST	STONEHAM	MA	02180
7-0-441	9 STEVENS ST	BOUTHILLER JOSEPH P.	BOUTHILLER KERI	9 STEVENS ST	STONEHAM	MA	02180
7-0-442	7 STEVENS ST	CAMPBELL ETHEL M ETAL	C/O MARJORIE SPIES	2 FOREST ST.	STONEHAM	MA	02180
7-0-443	5 STEVENS ST	JENSEN CHARLES P.		5 STEVENS ST	STONEHAM	MA	02180
7-0-444	3 STEVENS ST	PRAITI JOHN R.		3 STEVENS ST	STONEHAM	MA	02180
7-0-445	135 SUMMER ST	GANLY CIARAN P.	MARGARET PRENDERGAS	133A SUMMER ST	STONEHAM	MA	02180
7-0-447	133 A SUMMER ST	GANLY CIARAN P.	PRENDERGAST MARGARE	133A SUMMER ST	STONEHAM	MA	02180
7-0-448	27 SPRING ST	DENISON LAURA ANNE		27 SPRING ST	STONEHAM	MA	02180
7-0-5	20 BOW ST	COLEMAN CHRISTOPHER E.	FLYNN JENNIFER B.	20 BOW ST	STONEHAM	MA	02180
7-0-6	22 BOW ST	MAYO FRANK R	DIANE C MAYO	22 BOW ST	STONEHAM	MA	02180
7-0-7	30 GREEN ST	CHUNG KIN MING	KHUU TRINH	30 GREEN ST	STONEHAM	MA	02180
7-0-8	34 GREEN ST	MATSON RICHARD A.	VARNER NATALIE L.	34 GREEN ST	STONEHAM	MA	02180
7-0-9	38 GREEN ST	BERNAT LORRAINE M.	BERNAT GEORGE L.	38 GREEN STREET	STONEHAM	MA	02180
8-0-24	133 SUMMER ST	REID KENNETH W.	REID RACHEL	133 SUMMER ST	STONEHAM	MA	02180
8-0-25	131 A SUMMER ST	ASSANG CARMEN	YE EDWARD	131A SUMMER ST	STONEHAM	MA	02180
8-0-33	13 STEVENS ST	SORRENTINO PHYLLIS		13 STEVENS STREET	STONEHAM	MA	02180
8-0-34	11 STEVENS ST	SOLH HOUSSAM A.	MIZHER SILVA Z.	11 STEVENS ST	STONEHAM	MA	02180
8-0-35	10 1/2 STEVENS ST	CATRONE PAUL J	CATRONE JANET M	10 1/2 STEVENS ST	STONEHAM	MA	02180
8-0-36	10 STEVENS ST	CAIN IRENE B. IRRQC. TRUST	BARREN DONALD J. & JAM	10 STEVENS ST	STONEHAM	MA	02180
8-0-37	12 STEVENS ST	MCCABE JENNIFER		12 STEVENS STREET	STONEHAM	MA	02180

Parcel Count: **65**

End of Report

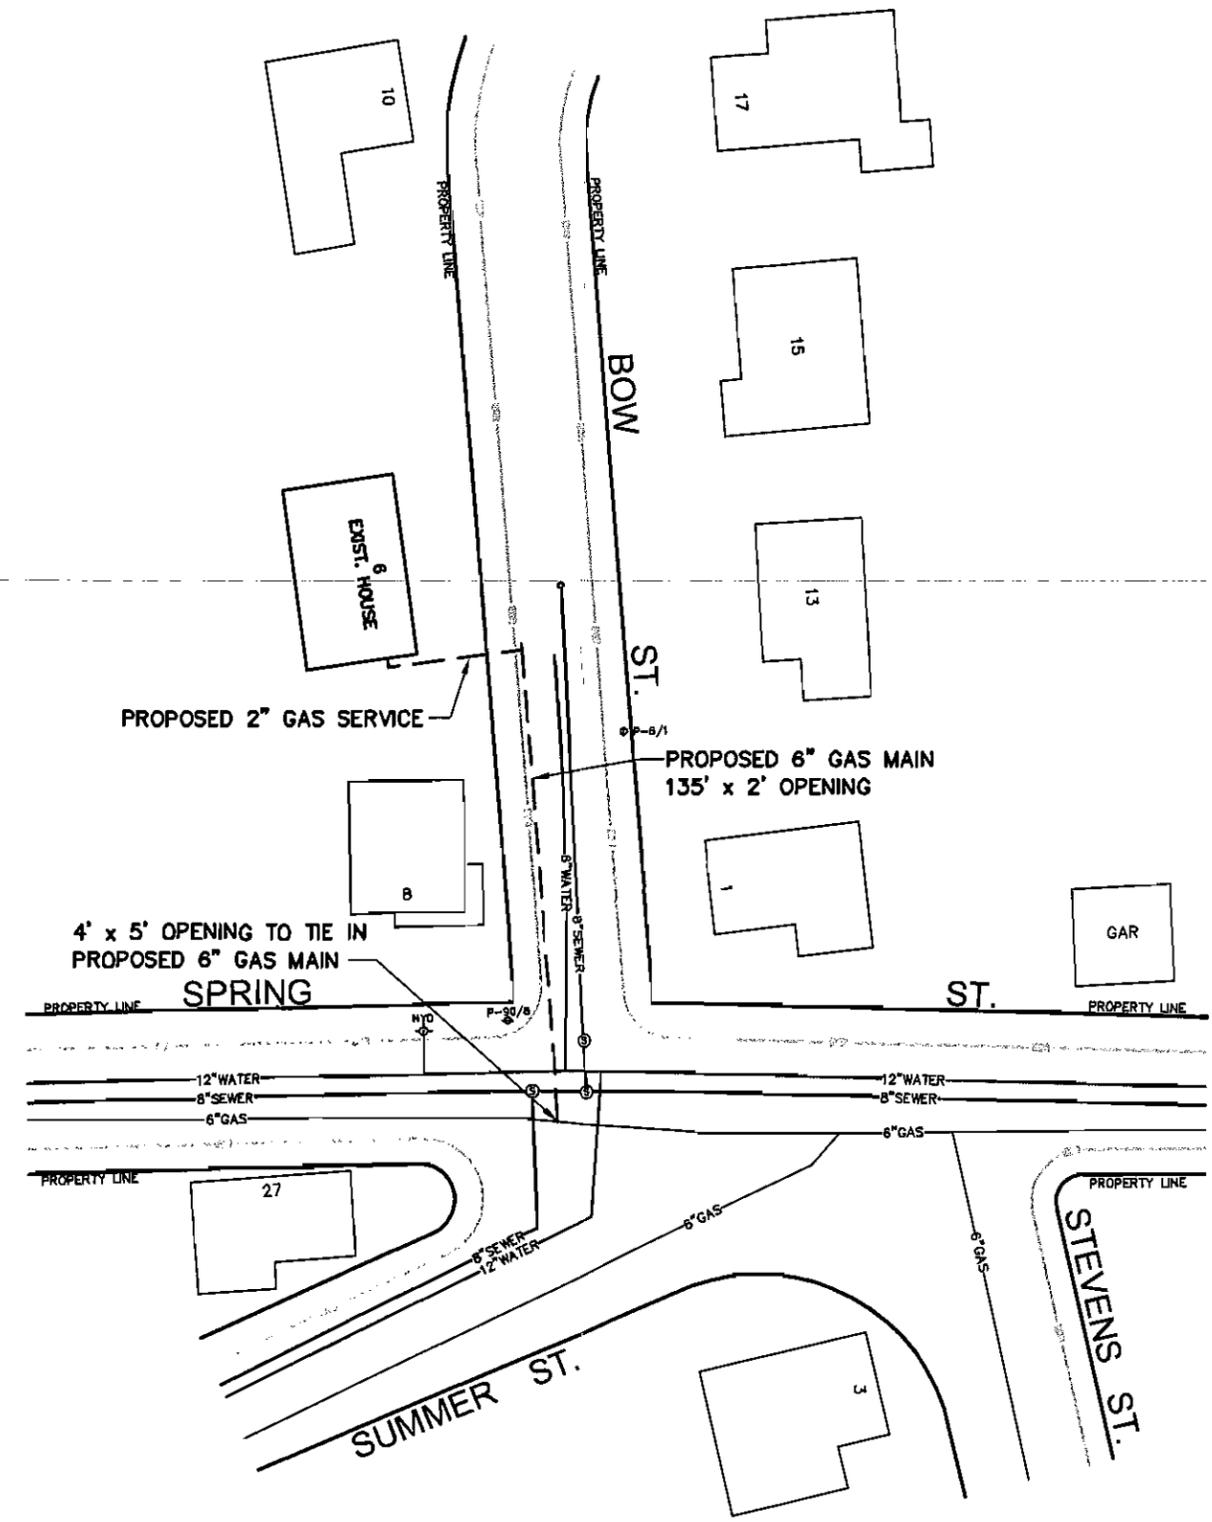

PROPOSED PIPE TOTALS
 MAIN = 135' OF 6" PLASTIC
 SERVICE = 40' OF 2" PLASTIC

NOTE
 ① - 135' x 2' OPENING TO INSTALL GAS MAIN
 ② - 4' x 5' OPENING TO TIE IN GAS MAIN

- - - - - PROPOSED GAS
 - - - - - ELECTRIC
 - - - - - EXISTING GAS
 - - - - - WATER
 - - - - - STORM DRAIN
 - - - - - SANITARY SEWER
 - - - - - TELEPHONE

+ HYDRANT
 ☒ CATCH BASIN
 -○- UTILITY POLE
 (T) TELEPHONE MANHOLE
 (E) ELECTRIC MANHOLE
 (S) SEWER MANHOLE

NOTE:
 THE LOCATION OF SURFACE AND UNDERGROUND OBJECTS SHOWN ARE NOT WARRANTED TO BE CORRECT.
 CALL 811 BEFORE YOU DIG
 UTILITIES AND STREET LINES COMPILED FROM AVAILABLE DATA SOURCES
 NO FIELD VERIFICATION PERFORMED

nationalgrid
 40 SYLVAN ROAD
 WALTHAM, MA 02451

GRANT OF LOCATION
 PROPOSED LOCATION OF NEW 6" GAS MAIN TO SERVICE
 6 BOW ST., STONEHAM, MA 02180

ENGR / DRFTMN	DATE	SIZE	PRESSURE	MATERIAL	LENGTH	WORK ORDER NO.
J.A.M. / D.J.S.	09/04/2014	AS NOTED	L.P.	PLASTIC	AS NOTED	977441

SCALE: 1" = 50'-0"
 SHEET 1 OF 1

DRAWING NO
GP-STO
977441-14-253B

Entertainment License Renewals	
Uno Restaurant	101 Main Street
JJ Grimsby's	301 West Wyoming Avenue
Stoneham Theatre	395 Main Street
Marconi Club	47 Pine Street

Common Vic License Renewals

Three Amigos	125 Main Street, #4
Uno Restaurant	101 Main Street
JJ Grimsby's	301 West Wyoming Avenue
Tulip Asian Cuisine	119 Main Street
BJ's Wholesale Club	85 Cedar Street
Friendly's	611 Main Street
Amore Pizza	414 Main Street
Honey Dew Donuts	362 Main Street

Stoneham Board of Selectmen – Minutes of Meeting of November 18, 2014

Chairman Thomas Boussy called the meeting to order at 7:05 p.m. Also present were Selectman John F. DePinto, Selectwoman Ann Marie O'Neill, Selectman Robert W. Sweeney, Selectman Frank Vallarelli and Town Administrator David Ragucci. Town Counsel William H. Solomon arrived at 7:20 p.m.

Pledge of Allegiance

MWRA Discussion

Mr. Fred Laskey, Mr. Pat Barrett and Mr. Fred Brandon from the MWRA were present to give an update on the pipeline they would like to see come through Stoneham. The first phase would be roughly 7200 feet with an August of 2016 start date. The second phase would be 14400 feet of pipe. He states that they are looking at an August 2019 finish date. Selectman DePinto asks how long this pipe will last. MWRA states this pipe they pipe they are using typically lasts 50-100 years. Selectman DePinto asks about a project that is coming at North & Main Street. WMRA states that they coordinate with the Mass DOT. The route for this project is proposed to start at Gillis Pump Station, Woodland Road, South Street, Main Street, Marble Street, Wright Street, Cottage Street to the intersection on Elm & William, Oak Street, Forest Street, North Street across Main Street and out Prospect Street to Wakefield. They would coordinate with the contractor to work in the school area during summer months. Chairman Boussy asks Mr. Ragucci about coordinating with utility companies on their scheduled work. Mr. Ragucci states that DPW would reach out to utility companies when we have the definite route and they would coordinate with the utility companies. MWRA states they reach out to utility companies also to coordinate work. Chairman Boussy asks about curb to curb replacement. MWRA states that that has been discussed with Mr. Ragucci he has informed the MWRA they must do curb to curb. Selectwoman O'Neill asks about impact to the sidewalks and curbing. MWRA states they like to stay in the street and not go near sidewalks. MWRA states if they do need to rip up sidewalks they replace them. Selectwoman O'Neill asks if this is the final route. MWRA feels this is a good route. Mr. Ragucci clarifies that any water/sewer lines that need replacement while they are working MWRA replaces at their cost. MWRA states yes if the lines are in their trench. Mr. Laskey gave a quick update on the tank. Selectwoman O'Neill asks if the history signs they discussed are still going to be displayed. MWRA states yes. Jim Sullivan 6 Sunset Road speaks on the history of Stoneham not benefiting from water projects. He would like to know what is in it for Stoneham. MWRA states they will coordinate with the Police Department and Mass DOT on notifying drivers of the road work. Chairman Boussy asks about Police details. Mr. Ragucci states that work on state highway would be State Police and all town streets would be Stoneham Police.

Board of Health Update/John Fralick

Health Agent John Fralick was present to give an update on the Health Department. He informs the Board on the duties of the Health Department, what they need and what their goals are. There was an open discussion on what they can do to lighten the load for the Health Department. Selectman Sweeney would like to thank him for his terrific service. Selectwoman O'Neill says thank you to Mr. Fralick for all his work with the Stoneham Substance Abuse Coalition. She states all the hard has now put Stoneham in a position to be used as an example to other Towns. Anthony Wilson Central Street asks what a resident should do if they find needles around town. Mr. Fralick states to call the Police Department they are trained in handling needles.

Public Hearing/Grant of Location/Central Street/Comcast

Selectman John F. DePinto read the Notice to Abutters regarding the petition of Comcast for permission to construct upon, along, under or across the public way(s) of the Town of Stoneham, MA, the following: Place 2-4" PVC conduits from utility pole 3, 345' Westerly through the Fuller St Parking lot, to service #6 Central Street for Comcast services. Attorney Solomon states that the cable company does not need to apply for a grant of location. Chairman Boussy requests that they talk with the Stoneham Theatre and work with them on the schedule where the Theatre uses that parking lot during performances. Chairman Boussy open to public. There was no

November 18, 2014 (2)

comment. Selectman Sweeney made a motion to approve the work with conditions that the contractor agrees to use flow able fill along with mill & inlay in the area they are working, seconded by Selectman DePinto. A roll call vote was taken.

Voting in Favor:

Selectman DePinto
Selectwoman O'Neill
Selectman Sweeney
Selectman Vallarelli
Chairman Boussy

Motion was unanimously voted (5-0).

Liquor Licensing Authority

Selectman DePinto moved to go into Liquor Licensing Authority and return as the Board of Selectman, seconded by Selectman Vallarelli.

Voting in Favor:

Selectman DePinto
Selectwoman O'Neill
Selectman Sweeney
Selectman Vallarelli
Chairman Boussy

Motion was unanimously voted (5-0).

Meeting recessed at 8:15 p.m. to go into Liquor Licensing Authority.

Meeting reconvened at 8:23 p.m.

Appointment on Council on Aging

Selectman DePinto made a motion to appoint Mary Zatta to a three (3) year term on the Council on Aging to expire on April 03, 2017, seconded by Selectman Sweeney and **unanimously voted (5-0).**

Public Hearing/Approve Grant of Location/Sunset Road/National Grid

Selectman DePinto read the Notice to Abutters regarding the petition of National Grid for locations of mains as hereinafter described for the transmission and distribution of gas in and under the following public streets, lanes, highways, and places of Town of Stoneham substantially as described in the petition dated 10/30/2014, attached hereto made a part hereof, and of the pipes, valves, governors, manholes and other structures, fixtures and appurtenances designed or intended to protect or operate said mains and accomplish the objects of said Company; and the digging up and opening the ground to lay or place same: Extend Gas Main 115 feet on Sunset Road to serve #5. The Board would like Attorney Solomon to look into them posting a bond. Chairman Boussy opens to public. Jim Sullivan 6 Sunset is in favor of the homeowner receiving gas. Selectman Sweeney made a motion to approve the Grant of Location with the conditions that the contractor use flowable fill along with mill & inlay the area they are working, seconded by Selectwoman O'Neill **and unanimously voted (5-0).**

Public Hearing/Approve Grant of Location/6 Bow Street/National Grid

Selectman DePinto read the Notice to Abutters regarding the petition of National Grid for locations of mains as hereinafter described for the transmission and distribution of gas in and under the following public streets, lanes, highways, and places of Town of Stoneham substantially as described in the petition dated 9/15/2014, attached hereto made a part hereof, and of the pipes, valves, governors, manholes and other structures, fixtures and appurtenances designed or intended to protect or operate said mains and accomplish the objects of said Company; and the digging up and opening the ground to lay or place same: Extend Gas Main

November 18, 2014 (3)

135' on Bow Street to serve #6. Mr. Sinclair the homeowner was present to explain why he is looking for gas. Selectman Sweeney requests that there be a meeting on Thursday night at 7pm at the Town Hall regarding this matter. He states this is still strong opposition from the neighbors. There will be a reverse 911 call made to the abutters. The Board will ask DPW Director Robert Grover, a National Grid representative and the neighbors to attend this meeting. Selectman Sweeney made a motion to continue this meeting until November 25, 2014, seconded by Selectwoman DePinto. A roll call vote was taken.

Voting in Favor:

Selectman DePinto
Selectwoman O'Neill
Selectman Sweeney
Selectman Vallarelli
Chairman Boussy

Motion was unanimously voted (5-0).

Approve Minutes

Selectman DePinto made motion to approve minutes of October 21, 2014, seconded by Selectwoman O'Neill and **voted (3-0-2)**. Selectman Sweeney and Selectman DePinto abstained. Selectman DePinto made motion to approve minutes of October 27, 2014, seconded by Selectwoman O'Neill and **voted (4-0-1)**. Selectman Vallarelli abstained.

Discussion on Electronic Voting

George McCormack gave a presentation on electronic voting. Selectman DePinto made a motion for George McCormack to work with Dave and come back to the Board on December 2, 2014 with the demographics of a committee, seconded by Selectwoman O'Neill and **unanimously voted (5-0)**.

Approve Entertainment License Renewals

Selectman DePinto moved approval of the Entertainment License Renewals for Tulip Asian Cuisine/ 119 Main Street, China Moon/170 Main Street, Bear Hill Golf Club/2 North Street, Stoneham Elks/471 Main Street, Fusion Taste/19 Franklin Street, Montvale Plaza/54 Montvale Ave, Bacci's Restaurant/316-320 Main Street, American Legion/11 Common Street, Redman Club/11 Franklin Street. Motion was seconded by Selectman Sweeney and **unanimously voted (5-0)**.

Approve Auto Amusement License Renewals

Selectman DePinto moved approval of the Auto Amusement License Renewals for Redmen Club/11 Franklin Street. Motion was seconded by Selectman Sweeney and **unanimously voted (5-0)**.

Approve Class I Renewals

Selectman DePinto moved approval of the Class I License renewal for Stoneham Ford/185 Main Street. Motion was seconded by Selectman Sweeney and **unanimously voted (5-0)**.

Approve Class II Renewals

Selectman DePinto moved approval of the Class II License renewal for Rotondi Motors/140 ½ Franklin Street. Motion was seconded by Selectman Sweeney and **unanimously voted (5-0)**.

Approve Common Victualler License Renewals

Selectman DePinto moves approval of the following Common Victualler renewals: The Daily Scoop/232 Main Street, Dairy Dome/474 Main Street, Fusion Taste/19 Franklin Street, Liberty Bell Roastbeef/219 Main Street, Angelo's Pizzeria & Restaurante/237-239 Main Street, Montvale Plaza/54 Montvale Avenue, Sato II/147 Main Street, Dunkin Donuts/62A Montvale Avenue, Papa Gino's & D'Angelo's/190 Main Street, Dunkin Donuts/128 Franklin Street, Hong Kong City/303 Main Street, seconded by Selectman Sweeney. **Motion was unanimously voted (5-0)**.

Town Administrator

Mr. Ragucci informs that Board that the Town Planner Position Offer has been accepted and she will be starting January 2015. Chairman Boussy states he interviewed her and was very impressed. He would like to thank everyone involved. Mr. Ragucci states the Town are the proud owners of 11 Fuller Street due to back taxes. The town has to hold onto this property for a year but he will do his best to keep it safe and secure. Mr. Ragucci states yesterday morning he met with the Bike Path Committee and the business community that will be affected by the bike path. There are two public safety issues he would like to notify the Board on which are Montvale Avenue and 39 Pleasant Street he would ask the Board if they would support moving the plot line over to protect the town from a dangerous situation. He states moving this line would not affect the bike path it would leave that space open for leasing. Mr. Ragucci states that they are working on revised water & sewer hookup fees. Mr. Ragucci states that the Governor is looking to cut local aid. Mr. Ragucci has talked with Senator Lewis and he will work hard to protect Stoneham. December 6th @ 10:00 a.m. is the Ribbon Cutting Ceremony at the new Central Middle School. Mr. Ragucci discusses Retirement future funding. He informs the board that in FY 16 we will be paying 5.3 million dollars and in 2023 we will be paying 8.6 million dollars. Mr. Ragucci has also asked the Finance Board to discuss this. Chairman Boussy asks if it makes sense to borrow this money over a 5 year period. Mr. Ragucci states that towns have gotten burnt by doing that and does not suggest it.

Miscellaneous Correspondence

Selectman Sweeney asks Mr. Ragucci if he could look into the lights that out in the Common. Selectman Vallarelli asks Attorney Solomon to look into permitting on a resident doing a horse drawn carriage/hay ride through town for the holidays. Anthony Wilson explains the moving of the line that will address the public safety issue. The Board would like the Bike Path Committee to have their meeting Monday and come back to the Selectmen's meeting on November 25, 2014 to get the support from the Board on this issue. The Board had a discussion on replacing lights around town. Selectwoman O'Neill wants to make sure there is plan in place for replacement of lights that are out. Mr. Ragucci states the amended environmental report is out. Selectman DePinto confirmed with Attorney Solomon that the checks from the cable company were correct. Attorney Solomon states yes.

Selectman DePinto made a motion to adjourn, seconded by Selectman Vallarelli **and unanimously voted (5-0).**

Meeting adjourned at 10:20 p.m.

Respectfully submitted,

Erin Sinclair