

NOTICE TO ABUTTERS

October 8, 2014

You are hereby notified that a public hearing will be held at the Hearing Room of the Town Hall on Tuesday, October 21, 2014, at 7:30 p.m., upon the petition of National Grid for locations of mains as hereinafter described for the transmission and distribution of gas in and under the following public streets, lanes, highways, and places of Town of Stoneham substantially as described in the petition dated 10/7/2014, attached hereto made a part hereof, and of the pipes, valves, governors, manholes and other structures, fixtures and appurtenances designed or intended to protect or operate said mains and accomplish the objects of said Company; and the digging up and opening the ground to lay or place same:

Extend Gas Main 54 feet on Wright Street to serve #8.

Drawing may be seen in the office of the Board of Selectmen.

Board of Selectmen

By *Erin Sinclair*
Office Manager
Board of Selectmen

PETITION OF NATIONAL GRID FOR GAS MAIN LOCATIONS

To the City Council of the Town of Stoneham, MA:

The National Grid hereby respectfully requests your consent to the locations of mains as hereinafter described for the transmission and distribution of gas in and under the following public streets, lanes, highways, and places of

Town of Stoneham and of the pipes, valves, governors, manholes and other structures, fixtures and appurtenances designed or intended to protect or operate said mains and accomplish the objects of said Company; and the digging up and opening the ground to lay or place same:
EXTEND GAS MAIN 54 ' FT on Wright St to serve # 8

DATE: October 7, 2014

BY:


Stephen DiLorenzo (Construction

Supervisor)

ORDER FOR GAS MAIN LOCATION

City Council of the Town of Stoneham, MA.

It is **HEREBY ORDERED** that the location of the mains of the National Grid for the transmission and distribution of gas in and under the public streets, lanes, highways, and places of the Town of Stoneham substantially as described in the petition dated 10/07/2014, attached hereto and hereby made a part hereof, and of the pipes, valves, governors, manholes and other structures, fixtures and appurtenances designed or intended to protect or operate said mains and/or accomplish the objects of said Company, and the digging up and opening the ground to lay or place same, are hereby consented to and approved.

The said National Grid shall comply with all applicable provisions of law and ordinances of the Town of Reading to the enjoyment of said locations and rights.

Dated this 7th day of October, 2014.

I hereby certify that the foregoing order was duly adopted by the City Council of the Town of Stoneham, MA on _____ day of _____, 2014.

BY: _____

Title

PLEASE RETURN ORIGINAL TO
NATIONAL GRID
100 COMMERCIAL ST
MALDEN, MA 02148
ATTENTION: Steve DiLorenzo_617-908-4312

RETAIN DUPLICATE FOR YOUR RECORDS

Town of Stoneham Abutters List

Subject Parcel ID:

Subject Property Location:

ParcelID	Location	Owner	Co-Owner	Mailing Address	City	State	Zip
18-0-292	475 MAIN ST	CARRREGAL JOSEPH M ET	C/O D.J. REALTY	420 COMMERCIAL ST	BOSTON	MA	02109
18-0-306	134 HANCOCK ST	SMITH ROBERT D	WHITE NANCY J	60 BENNETT STREET	GLOUCESTER	MA	01930
18-0-307	138 HANCOCK ST	MINGHELLA ALLEN J.		138 HANCOCK ST	STONEHAM	MA	02180
18-0-308	142 HANCOCK ST	O'MARA LAUREN A.	TUCCI ERIC P.	142 HANCOCK ST	STONEHAM	MA	02180
18-0-30930	30 WARREN ST 30	BURT MATTHEW E.	BURT AE RYUN	30 WARREN ST U# 30	STONEHAM	MA	02180
18-0-30932	32 WARREN ST 32	FIRESTONE GREGORY	GREENBERG KARA BETH	32 WARREN ST U# 32	STONEHAM	MA	02180
18-0-310	24 WARREN ST	TKACZUK PAUL L. JR.	SUSAN M. TKACZUK	24 WARREN ST	STONEHAM	MA	02180
18-0-311	26 WARREN ST	MCGINLEY SHERRY L	DICKENSON ROBERT	26 WARREN ST	STONEHAM	MA	02180
18-0-312	7 LINDEN ST	HILAIRE ELIETTE		7 LINDEN STREET	STONEHAM	MA	02180
18-0-314	6 LINDEN ST	TRIVEDI VIVEK A	TRIVEDI PARUL V	48 ASHWOOD AVENUE	WILMINGTON	MA	01887
18-0-315	34 WARREN ST	NADWORNYY JOHN W.	NADWORNYY SUSAN K.	34 WARREN ST	STONEHAM	MA	02180
18-0-318	24 GERRY ST	KRAUTHAMER BRYAN D		24 GERRY ST	STONEHAM	MA	02180
18-0-319	36 WARREN ST	ANDERSON JOHN L.	ANDERSON JOHN B.	25 WEST ST	STONEHAM	MA	02180
18-0-409	37 WARREN ST	EDWARDS THOMAS S.	EDWARDS ANNETTE M.	37 WARREN ST	STONEHAM	MA	02180
18-0-410	35 WARREN ST	MACMONAGLE DANIEL J.		35 WARREN STREET	STONEHAM	MA	02180
18-0-411	33 WARREN ST	BOURQUE JOHN H	ELIZABETH A BOURQUE	33 WARREN ST	STONEHAM	MA	02180
18-0-412	31 WARREN ST	MARTELLI MICHAEL J.	MARTELLI JACALYN	31 WARREN ST	STONEHAM	MA	02180
18-0-413	29 WARREN ST	DOUCETTE CHARLES D	ELIZABETH V.DOUCKETTE E	29 WARREN ST	STONEHAM	MA	02180
18-0-414	27 WARREN ST	RUNG JESSICA M		27 WARREN ST	STONEHAM	MA	02180
18-0-415	25 WARREN ST	DINANNO MARIA	HAGGERTY JOHN	12 NORVAL AVE	STONEHAM	MA	02180
18-0-416	150 152 HANCOCK ST	BELLEGARDE GERTRUDE L.	O'HARE ELLEN M. TRS.	150 HANCOCK STREET	STONEHAM	MA	02180
18-0-442	1 WINTHROP ST	HAGGERTY ROBERT E. JR.	JOAN L HAGGERTY	1 WINTHROP ST	STONEHAM	MA	02180
18-0-443	4 WRIGHT ST	COLLINS LYNN A.	COLLINS ROBERT J.	4 WRIGHT ST	STONEHAM	MA	02180
18-0-444	8 WRIGHT ST	GILREATH CRAIG J	GILREATH MELISSA J.	8 WRIGHT ST	STONEHAM	MA	02180
18-0-445A	10 WRIGHT ST	REALEJO NELIA C.	REALEJO PEDRO M.	10 WRIGHT ST.	STONEHAM	MA	02180
18-0-445M	12 WRIGHT ST	12 WRIGHT STREET CONDO ASSC					
18-0-446	166 HANCOCK ST	BYERS FRANK H		166 HANCOCK STREET	STONEHAM	MA	02180
18-0-467	172 174 HANCOCK ST	PAIXAO JOSE CARLOS	PAIXAO ALBA S.	172 HANCOCK STREET	STONEHAM	MA	02180
18-0-468	178 HANCOCK ST	ARRIA THOMAS JR.		178 HANCOCK ST	STONEHAM	MA	02180
18-0-469	180 HANCOCK ST	ZAYA THOMAS R.	ZAYA HERR KATHLEEN M.	180 HANCOCK ST	STONEHAM	MA	02180
18-0-470	29 LINCOLN ST	WEBB BARBARA J.		29 LINCOLN ST	STONEHAM	MA	02180
18-0-471	27 LINCOLN ST	WILLARD CHRISTOPHER S.	ELLEN F. WILLARD	27 LINCOLN ST	STONEHAM	MA	02180
18-0-472	12 1/2 WRIGHT ST	BERNIS WALTER TR., ETAL	THE BERNIS IRREV. TRUST	12 1/2 WRIGHT ST	STONEHAM	MA	02180
18-0-473	25 LINCOLN ST	GRADY MICHAEL	CONCETTA GRADY	25 LINCOLN ST	STONEHAM	MA	02180
18-0-474	23 LINCOLN ST	FARREN SEAN F	JANICE M FARREN	23 LINCOLN ST	STONEHAM	MA	02180
18-0-475	21 LINCOLN ST	YEAKEL RONALD M. JR.	ENTSTRASSER CYNTHIA A.	21 LINCOLN ST	STONEHAM	MA	02180
18-0-476	19 LINCOLN ST	ALLEN MARK	ALLEN KIRK	19 LINCOLN ST	STONEHAM	MA	02180
18-0-478	17 LINCOLN ST	REILLY WILLIAM JOSEPH	RENAE M. LAGASSEY REI	17 LINCOLN ST	STONEHAM	MA	02180
18-0-479	5 WINTHROP ST	LAWRENCE ANTHONY	SCHAEGLER STACEY	5 WINTHROP ST	STONEHAM	MA	02180
18-0-480	3 WINTHROP ST	DALY TRS KEVIN M.	DALY TRS KATHLEEN M.	3 WINTHROP ST	STONEHAM	MA	02180

**Town of Stoneham
Abutters List**


Subject Parcel ID:

Subject Property Location:

ParcelID	Location	Owner	Co-Owner	Mailing Address	City	State	Zip
18-0-482	4 4A WINTHROP ST	HOUGHTON DAVID P.		4 WINTHROP ST	STONEHAM	MA	02180
18-0-483	6 WINTHROP ST	BUCKLEY EDMOND L.	BEE-BUCKLEY WENDY A.	4 GREENVIEW ROAD	STONEHAM	MA	02180
18-0-483A	8 WINTHROP ST	LOONEY ERIN M.	DIGREGORY ALLYSON L.	8 WINTHROP ST	STONEHAM	MA	02180
18-0-484	15 LINCOLN ST	LYNCH ROBERT R	MAUREEN E LYNCH	PO BOX 343	READING	MA	01867
18-0-498	18 LINCOLN ST	RIPLEY PATRICK H	RIPLEY MARY L	18 LINCOLN ST	STONEHAM	MA	02180
18-0-499	20 LINCOLN ST	KATZ JOEL B	JUDY B KATZ	20 LINCOLN ST	STONEHAM	MA	02180
18-0-500	7 WINTHROP ST	MANNING THOMAS J.III		7 WINTHROP ST	STONEHAM	MA	02180
18-0-501	26 LINCOLN ST	COPPOLA DENISE		26 LINCOLN STREET	STONEHAM	MA	02180
18-0-502	30 LINCOLN ST	WELLS MARK	WELLS CHERYL	30 LINCOLN ST	STONEHAM	MA	02180
18-0-503	28 LINCOLN ST	REXRODE MATTHEW F.	REXRODE GARROL A.	28 LINCOLN STREET	STONEHAM	MA	02180
18-0-504	32 LINCOLN ST	ZIZZA ANTHONY	ZIZZA LAURIE H.	32 LINCOLN ST	STONEHAM	MA	02180

Parcel Count: 51

End of Report

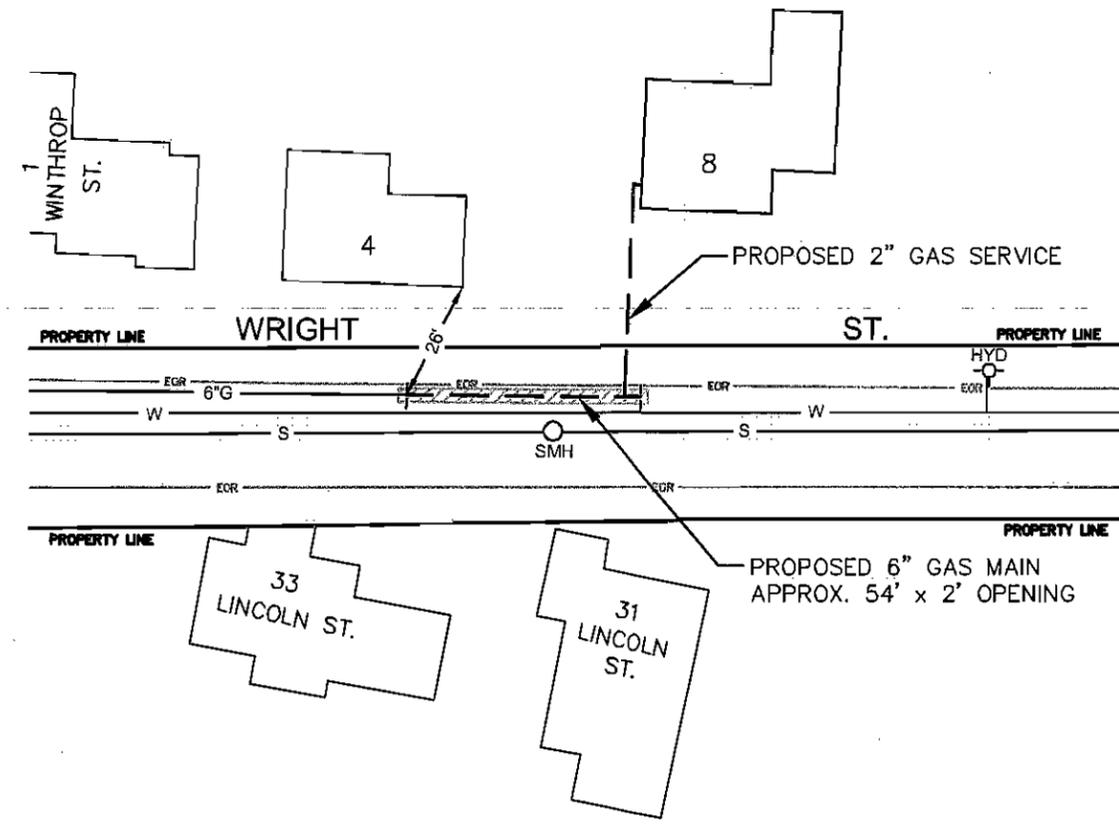

LEGEND

- — — — — PROPOSED GAS
- — — — — EXISTING GAS
- — — — — PROPERTY LINE
- — — — — EGR — — — — — EDGE OF ROADWAY
- PROPOSED OPENING

NOTE:

THE LOCATION OF SURFACE AND UNDERGROUND OBJECTS SHOWN ARE NOT WARRANTED TO BE CORRECT.

CALL 811 BEFORE YOU DIG

UTILITIES AND STREET LINES COMPILED FROM AVAILABLE DATA SOURCES
NO FIELD VERIFICATION PERFORMED

REVISIONS

NO.	DESCRIPTION	DATE	DR. BY	APP. BY

nationalgrid

40 SYLVAN ROAD
WALTHAM, MA 02451

GRANT OF LOCATION

PROPOSED LOCATION OF 6" PLASTIC GAS MAIN
8 WRIGHT ST., STONEHAM, MA 02180

ENGR / DRFTMN	DATE	SIZE	PRESSURE	MATERIAL	LENGTH	WORK ORDER NO.
J.M.P. / M.J.B.	09/22/2014	6"	L.P.	PLASTIC	54±	980404

SCALE: 1" = 40'

SHEET 1 OF 1

DRAWING NO.

GP-STO

980404-14-291

NOTICE TO ABUTTERS

October 14, 2014

You are hereby notified that a public hearing will be continued at the Hearing Room of the Town Hall on Tuesday, October 21, 2014, at 7:35 p.m., upon the petition of National Grid for locations of mains as hereinafter described for the transmission and distribution of gas in and under the following public streets, lanes, highways, and places of Town of Stoneham substantially as described in the petition dated 9/15/2014, attached hereto made a part hereof, and of the pipes, valves, governors, manholes and other structures, fixtures and appurtenances designed or intended to protect or operate said mains and accomplish the objects of said Company; and the digging up and opening the ground to lay or place same:

Extend Gas Main 135' on Bow Street to serve #6.

Drawing may be seen in the office of the Board of Selectmen.

Board of Selectmen

By Erin Sinclair
Office Manager
Board of Selectmen

Sinclair, Erin

From: Grover, Robert
Sent: Tuesday, September 16, 2014 12:11 PM
To: Sinclair, Erin
Subject: RE: National Grid

Public Works has no objections

From: Sinclair, Erin
Sent: Tuesday, September 16, 2014 11:59 AM
To: Grover, Robert
Subject: National Grid

Can you please give your recommendation on this request for Grant of Location on Bow Street?
Thanks

<< File: Grant of Location Bow Street.pdf >>

Erin Sinclair
Office Manager for the Board of Selectmen
35 Central Street
Stoneham, MA 02180
781-279-2680 Phone
781-279-2681 Fax

PETITION OF NATIONAL GRID FOR GAS MAIN LOCATIONS

To the City Council of the Town of Stoneham, MA:

The National Grid hereby respectfully requests your consent to the locations of mains as hereinafter described for the transmission and distribution of gas in and under the following public streets, lanes, highways, and places of

Town of Stoneham and of the pipes, valves, governors, manholes and other structures, fixtures and appurtenances designed or intended to protect or operate said mains and accomplish the objects of said Company; and the digging up and opening the ground to lay or place same:
EXTEND GAS MAIN 135 ' FT on Bow St to serve # 6

DATE: September 15, 2014

BY:


Stephen DiLorenzo (Construction

Supervisor)

ORDER FOR GAS MAIN LOCATION

City Council of the Town of Stoneham, MA.

It is **HEREBY ORDERED** that the location of the mains of the National Grid for the transmission and distribution of gas in and under the public streets, lanes, highways, and places of the Town of Stoneham substantially as described in the petition dated 09/15/2014, attached hereto and hereby made a part hereof, and of the pipes, valves, governors, manholes and other structures, fixtures and appurtenances designed or intended to protect or operate said mains and/or accomplish the objects of said Company, and the digging up and opening the ground to lay or place same, are hereby consented to and approved.

The said National Grid shall comply with all applicable provisions of law and ordinances of the Town of Reading to the enjoyment of said locations and rights.

Dated this 15th day of September, 2014.

I hereby certify that the foregoing order was duly adopted by the City Council of the Town of Stoneham, MA on _____ day of _____, 2014.

BY: _____

Title

PLEASE RETURN ORIGINAL TO
NATIONAL GRID
100 COMMERCIAL ST
MALDEN, MA 02148
ATTENTION: Steve DiLorenzo_617-908-4312

RETAIN DUPLICATE FOR YOUR RECORDS

0 0.005/0.01 0.02 0.03 0.04 Miles



Town of Stoneham

Town of Stoneham Abutters List

Subject Parcel ID:

Subject Property Location:

ParcelID	Location	Owner	Co-Owner	Mailing Address	City	State	Zip
12-0-188	15 CHARLES ST	SULLIVAN WILLIAM N.	SULLIVAN DIANA	15 CHARLES ST	STONEHAM	MA	02180
12-0-189	13 CHARLES ST	NOMANI MOHAMMED	NOMANI LYNDA	13 CHARLES STREET	STONEHAM	MA	02180
12-0-190	10 BOW ST	GOLDFARB SCOTT LEE	CAROLE HOOVER GOLDFARB	10 BOW ST	STONEHAM	MA	02180
12-0-190A	11 CHARLES ST	PALLADINO GERARD	GABRIELLA PALLADINO	11 CHARLES ST	STONEHAM	MA	02180
12-0-191	7 CHARLES ST	MINI JOHN S.	KATHLEEN M. MINI	7 CHARLES ST	STONEHAM	MA	02180
12-0-192	6 CHARLES ST	NOONAN THOMAS R	JANET C NOONAN	6 CHARLES ST	STONEHAM	MA	02180
12-0-193	8 CHARLES ST	COLLITON PAUL M	DONNA M COLLITON	8 CHARLES ST	STONEHAM	MA	02180
12-0-195	10 CHARLES ST	MCLAUGHLIN JAMES M. JR.	MCLAUGHLIN KRISTENE	10 CHARLES ST	STONEHAM	MA	02180
12-0-196	12 CHARLES ST	DITONNO JEFFREY M.	HURLEY DEBORAH A.	12 CHARLES ST	STONEHAM	MA	02180
12-0-197	14 CHARLES ST	KRABY DANIEL J	FAMA-KRABY MARIA LOURI	14 CHARLES ST	STONEHAM	MA	02180
12-0-205	2 CHARLES ST	ASARO JASPER	ASARO LORI A	2 CHARLES ST	STONEHAM	MA	02180
12-0-206	1 CHARLES ST	FIERIMONTE BRIAN A	WHALL MEGAN R	1 CHARLES ST	STONEHAM	MA	02180
12-0-207	6 SPRING ST	SIMMONS WILLIAM	ANN MARIE SIMMONS	6 SPRING ST	STONEHAM	MA	02180
12-0-210	138 SUMMER ST	FULLER SANDRA A. TRS	SEEK TRUST	138 SUMMER STREET	STONEHAM	MA	02180
12-0-211	140 SUMMER ST	JONAS LESLIE		140 SUMMER ST	STONEHAM	MA	02180
12-0-212	23 SPRING ST	CAMPBELL KAREN M.		23 SPRING ST	STONEHAM	MA	02180
12-0-213	19 21 SPRING ST	DDC REALTY LLC		100 DOVER STREET	SOMERVILLE	MA	02144
12-0-214	17 SPRING ST	SLOAN LOIS C	CHARLES J CREEDEN	17 SPRING ST	STONEHAM	MA	02180
13-0-123	38 GOULD ST	BLOUT JASON M.	BLOUT MARY S.	38 GOULD ST	STONEHAM	MA	02180
13-0-124	136 SUMMER ST	GEARY FRANCIS J	GEARY ROSEMARY Q	136 SUMMER ST	STONEHAM	MA	02180
13-0-125	131 SUMMER ST	WACKERMAN DENNIS V	JOANNE WACKERMAN	131 SUMMER ST	STONEHAM	MA	02180
13-0-127	40 GOULD ST	OTTARIANO ANGELINA		40 GOULD ST	STONEHAM	MA	02180
7-0-1	8 SPRING ST	TOBIAS JOSEPH M.	TOBIAS KAREN E.	8 SPRING ST	STONEHAM	MA	02180
7-0-2	6 BOW ST	SINCLAIR MATTHEW A.	SINCLAIR SARAH B.	6 BOW STREET	STONEHAM	MA	02180
7-0-275	45 GREEN ST	MALONEY DIANE M.		45 GREEN STREET	STONEHAM	MA	02180
7-0-276	37 GREEN ST	GHANNAM MATTHEW W.	GHANNAM, TERRI L.	37 GREEN ST	STONEHAM	MA	02180
7-0-3	14 BOW ST	CORNETTE JOSEPH F. JR	CORNETTE CATHERINE L.	14 BOW ST	STONEHAM	MA	02180
7-0-369	29 BOW ST	TILLOTSON ROBERT H	MARY ANN R TILLOTSON	29 BOW ST	STONEHAM	MA	02180
7-0-370	25 27 BOW ST	OLIVE TREE PROPERTIES LLC		383 DORCHESTER AVE	BOSTON	MA	02127
7-0-371	15 GREEN ST	GARDNER PATRICIA M. ETAL	CIAMPA PAULA A.	15 GREEN ST	STONEHAM	MA	02180
7-0-372	12 GREEN ST	WHITE VINCENTE	ALMETA WHITE	12 GREEN ST	STONEHAM	MA	02180
7-0-373	22 GREEN ST	MCDONOUGH KENNETH O.	MC DONOUGH RACHELE R.	22 GREEN ST	STONEHAM	MA	02180
7-0-374	17 BOW ST	FAGUNDES JOSE H	FILOMENA J FAGUNDES	17 BOW ST	STONEHAM	MA	02180
7-0-375	15 BOW ST	MERLINO JOHN	JANET A MERLINO	15 BOW ST	STONEHAM	MA	02180
7-0-376	13 BOW ST	MOONEY RAYMOND F. III	KAREN E. MOONEY	13 BOW ST	STONEHAM	MA	02180
7-0-377	1 BOW ST	BAUTISTA REGINA		1 BOW STREET	STONEHAM	MA	02180
7-0-378	34 SPRING ST	GEARY KATHLEEN		34 SPRING ST	STONEHAM	MA	02180
7-0-379	38 SPRING ST	POTTER WILLIAM F.	KATHRYN A. POTTER	38 SPRING ST	STONEHAM	MA	02180
7-0-379A	3 GREEN ST	LEGAULT JOEL	LEGAULT DOREEN	3 GREEN ST	STONEHAM	MA	02180
7-0-380	42 SPRING ST	DEVINE JAMES CARROLL JR	DEVINE, GLORIA JEAN	42 SPRING ST	STONEHAM	MA	02180

**Town of Stoneham
Abutters List**


Subject Parcel ID:

Subject Property Location:

ParcelID	Location	Owner	Co-Owner	Mailing Address	City	State	Zip
7-0-4	18 BOW ST	MARQUIS JACOB R	MARQUIS MARISSA R	18 BOW ST	STONEHAM	MA	02180
7-0-432	41 SPRING ST	SALERNO ROBERT S.	SALERNO MICHELE	41 SPRING ST	STONEHAM	MA	02180
7-0-433	39 SPRING ST	LAFRENIER MARY ANN	LAFRENIER DENNIS J.	39 SPRING ST	STONEHAM	MA	02180
7-0-434	8 STEVENS ST	RYAN G.MILTON	RYAN BARBARA A.	8 STEVENS ST	STONEHAM	MA	02180
7-0-435	37 SPRING ST	DAWSON NANCY		37 SPRING ST	STONEHAM	MA	02180
7-0-436	35 SPRING ST	WETHERILL JULIE M.		35 SPRING ST	STONEHAM	MA	02180
7-0-441	9 STEVENS ST	BOUTHILLER JOSEPH P.	BOUTHILLER KERI	9 STEVENS ST	STONEHAM	MA	02180
7-0-442	7 STEVENS ST	CAMPBELL ETHEL M ETAL	C/O MARJORIE SPIES	2 FOREST ST.	STONEHAM	MA	02180
7-0-443	5 STEVENS ST	JENSEN CHARLES P.		5 STEVENS ST	STONEHAM	MA	02180
7-0-444	3 STEVENS ST	PRATTI JOHN R.		3 STEVENS ST	STONEHAM	MA	02180
7-0-445	135 SUMMER ST	GANLY CIARAN P.	MARGARET PRENDERGAS	135A SUMMER ST	STONEHAM	MA	02180
7-0-447	133 A SUMMER ST	GANLY CIARAN P.	PRENDERGAST MARGARE	133A SUMMER ST	STONEHAM	MA	02180
7-0-448	27 SPRING ST	DENISON LAURA ANNE		27 SPRING ST	STONEHAM	MA	02180
7-0-5	20 BOW ST	COLEMAN CHRISTOPHER E.	FLYNN JENNIFER B.	20 BOW ST	STONEHAM	MA	02180
7-0-6	22 BOW ST	MAYO FRANK R	DIANE C MAYO	22 BOW ST	STONEHAM	MA	02180
7-0-7	30 GREEN ST	CHUNG KIN MING	KHUU TRINH	30 GREEN ST	STONEHAM	MA	02180
7-0-8	34 GREEN ST	MATSON RICHARD A.	VARNER NATALIE L.	34 GREEN ST	STONEHAM	MA	02180
7-0-9	38 GREEN ST	BERNAT LORRAINE M.	BERNAT GEORGE L.	38 GREEN STREET	STONEHAM	MA	02180
8-0-24	133 SUMMER ST	REID KENNETH W.	REID RACHEL	133 SUMMER ST	STONEHAM	MA	02180
8-0-25	131 A SUMMER ST	ASSANG CARMEN	YE EDWARD	131A SUMMER ST	STONEHAM	MA	02180
8-0-33	13 STEVENS ST	SORRENTINO PHYLLIS		13 STEVENS STREET	STONEHAM	MA	02180
8-0-34	11 STEVENS ST	SOLH HOUSSAM A.	MIZHER SILVA Z.	11 STEVENS ST	STONEHAM	MA	02180
8-0-35	10 1/2 STEVENS ST	CATRONE PAUL J	CATRONE JANET M	10 1/2 STEVENS ST	STONEHAM	MA	02180
8-0-36	10 STEVENS ST	CAIN IRENE B. IRROC. TRUST	BARREN DONALD J. & JAM	10 STEVENS ST	STONEHAM	MA	02180
8-0-37	12 STEVENS ST	MCCABE JENNIFER		12 STEVENS STREET	STONEHAM	MA	02180

Parcel Count: 65

End of Report

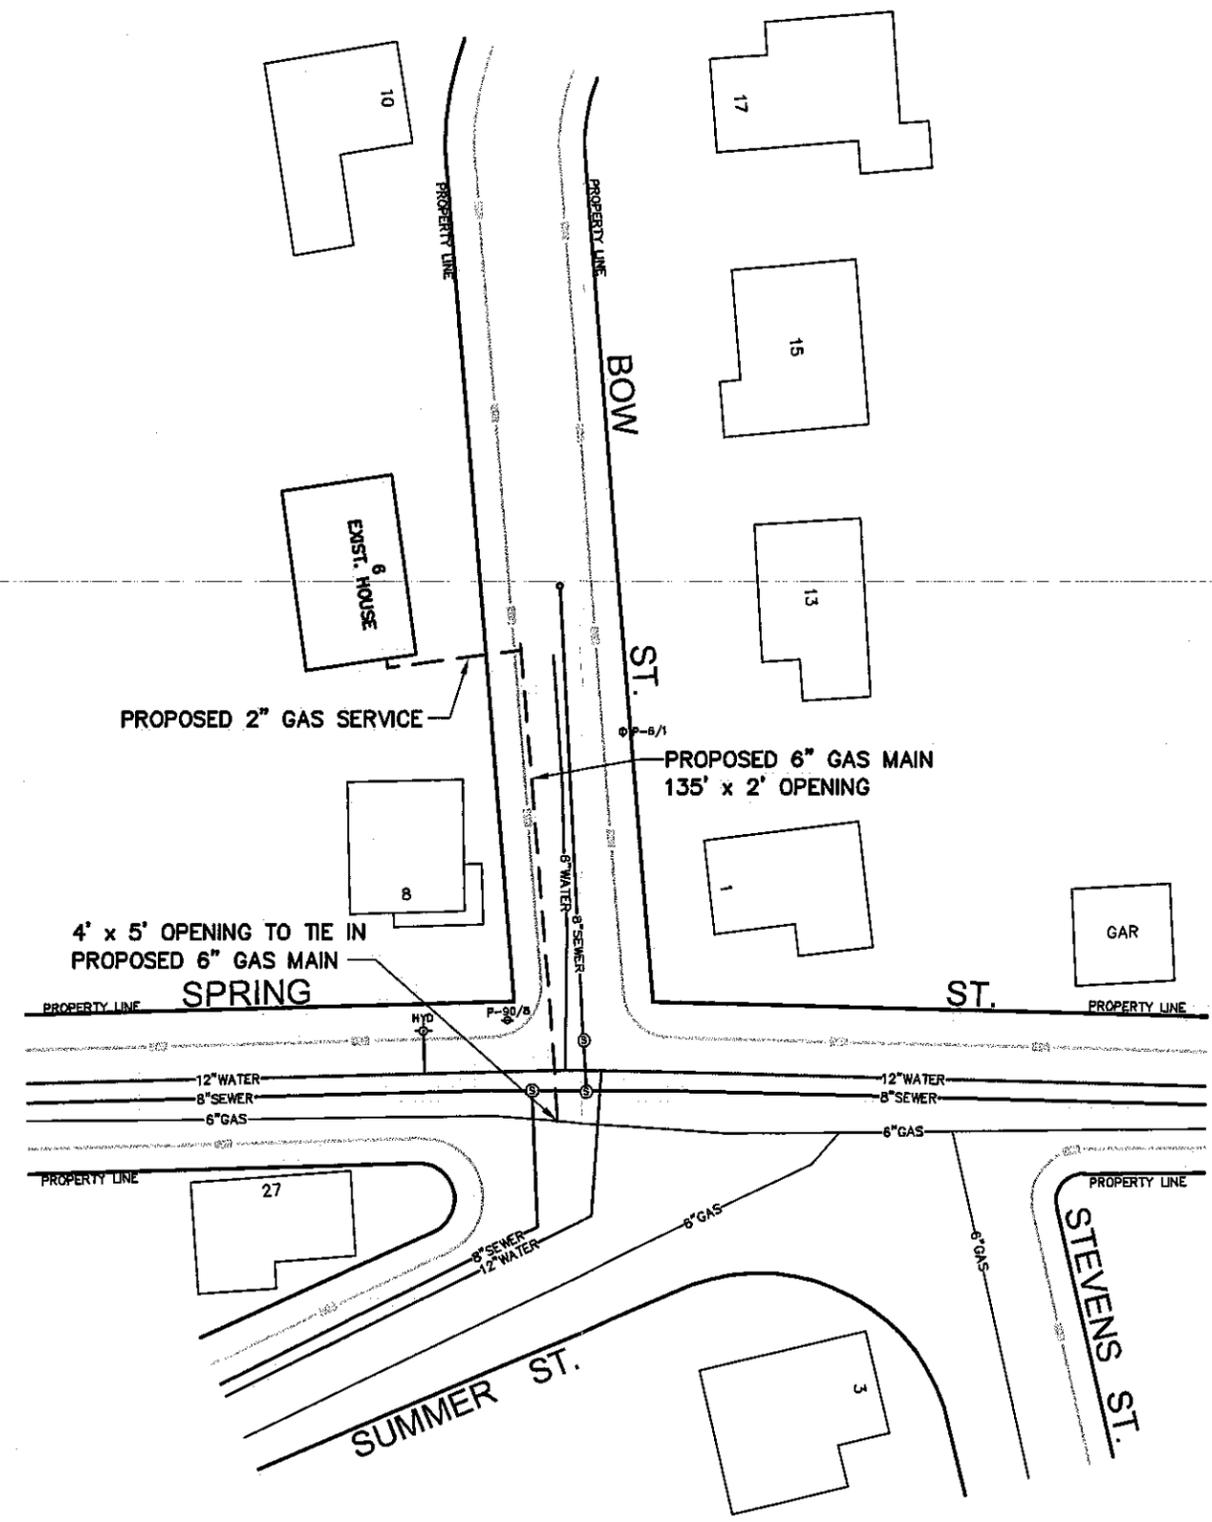

PROPOSED PIPE TOTALS
 MAIN = 135' OF 6" PLASTIC
 SERVICE = 40' OF 2" PLASTIC

- NOTE**
- ① - 135' x 2' OPENING TO INSTALL GAS MAIN
 - ② - 4' x 5' OPENING TO TIE IN GAS MAIN

- - - - - PROPOSED GAS
 - - - - - ELECTRIC
 - - - - - EXISTING GAS
 - - - - - WATER
 - - - - - STORM DRAIN
 - - - - - SANITARY SEWER
 - - - - - TELEPHONE
 - - - - - EDGE OF ROAD

+ HYDRANT
 ▣ CATCH BASIN
 - UTILITY POLE
 (T) TELEPHONE MANHOLE
 (E) ELECTRIC MANHOLE
 (S) SEWER MANHOLE

NOTE:
 THE LOCATION OF SURFACE AND UNDERGROUND OBJECTS SHOWN ARE NOT WARRANTED TO BE CORRECT.
 CALL 811 BEFORE YOU DIG
 UTILITIES AND STREET LINES COMPILED FROM AVAILABLE DATA SOURCES
 NO FIELD VERIFICATION PERFORMED

nationalgrid
 40 SYLVAN ROAD
 WALTHAM, MA 02451

GRANT OF LOCATION
 PROPOSED LOCATION OF NEW 6" GAS MAIN TO SERVICE
 6 BOW ST., STONEHAM, MA 02180

ENGR / DRFTMN	DATE	SIZE	PRESSURE	MATERIAL	LENGTH	WORK ORDER NO.
J.A.M. / D.J.S.	09/04/2014	AS NOTED	L.P.	PLASTIC	AS NOTED	977441

SCALE: 1" = 50'-0"
 SHEET 1 OF 1

DRAWING NO.
GP-STO
977441-14-253B

Town of Stoneham

A Proclamation

We, the Board of Selectmen of the Town of Stoneham, Massachusetts, by virtue of the authority vested in us by the people of the Town of Stoneham as elected officials, do hereby proclaim Saturday, October 25, 2014 as

Stoneham History Day

We urge all citizens of the Town of Stoneham, its community leaders, businesses and government officials, to celebrate the opening of the Stoneham High School / Middle School 1954 Time Capsule which is 60 years old and buried in an all copper container.

As the Board of Selectmen of the Town of Stoneham, announce that the Stoneham School Committee in-conjunction with the Stoneham School Building Committee will host this event.

Given at the Executive Chamber of the Board of Selectmen, the Town of Stoneham, this 12st day of October, in the year of our Lord, two thousand fourteen.

Thomas Boussy, Chairman

John F. DePinto, Vice Chairman

Ann Marie O'Neill

Robert W. Sweeney

Frank Vallarelli



Town of Stoneham

A Proclamation

Whereas, Alcohol and drug abuse in this Nation have reached epidemic stages; and

Whereas, It is imperative that we support the visible, unified prevention education efforts by community members and members of the Stoneham Substance Abuse Coalition; and

Whereas, The National Red Ribbon Campaign offers citizens the opportunity to demonstrate their commitment to drug-free lifestyles; and

Whereas, The National Red Ribbon Campaign will be celebrated in Stoneham during Red Ribbon Week, October 23-31; and


Whereas, Business, Government, parents, law enforcement, media, medical institutions, religious institutions, schools, senior citizens, service organizations, and youth will demonstrate their commitment to healthy, drug-free lifestyles by wearing and displaying red ribbons during this week-long campaign; and

Whereas, the community of Stoneham further commits its support to ensure the success of the Red Ribbon Campaign;

Now, therefore, be it Resolved, the Board of Selectmen of Stoneham, MA join with the Stoneham Substance Abuse Coalition to hereby proclaim October 23-31, as RED RIBBON WEEK, and encourages its citizens to participate in drug prevention education activities, not only during Red Ribbon Week, but all year long, making a visible statement that we are strongly committed to a drug-free town.

Red Ribbon Week
October 23rd-31st

Given at the Executive Chamber of the Board of Selectmen, the Town of Stoneham, this 21st day of October, in the year of our Lord, two thousand fourteen.

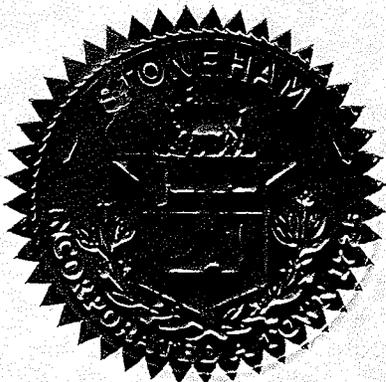

Thomas Boussy, Chairman

John F. DePinto, Vice Chairman

Ann Marie O'Neill

Robert W. Sweeney

Frank Vallarelli

WARRANT FOR SPECIAL TOWN MEETING

MONDAY, OCTOBER 27, 2014

To either of the Constables of the Town of Stoneham in the County of Middlesex, Greeting:

In the name of the Commonwealth of Massachusetts, you are directed to notify and warn the inhabitants of the Town of Stoneham qualified to vote in elections and Town affairs to meet in the **Town Hall, 35 Central Street**, on

Monday, October 27, 2014

at 7:00 o'clock in the evening to act upon the following articles of this Warrant:

Article 1. To see if the Town will vote to amend the Stoneham Town Code, Chapter 15, Zoning By-law:

1.) by amending the Zoning Map of the Town of Stoneham to add to the Residence B District the following described property at 42 Pleasant Street:

Beginning at a point on the Northerly side of Pleasant Street being the Southwesterly lot corner of the subject property; thence

N 24°41'00" E Thirty-three and 00/100 (33.00) feet; thence

N 61°44'00" W Thirty and 64/100 (30.64) feet; thence

N 13°03'10" E Three Hundred Forty and 42/100 (340.42) feet; thence

N 17°52'10" E Sixteen and 00/100 (16.00) feet; thence

S 76°07'55" E Eighty-three and 39/100 (83.39) feet; thence

S 86°53'47" E Eighty-nine and 75/100 (89.75) feet; thence

by a curve with a radius of One thousand, One hundred Twenty-five and 23/100 (1,125.23) feet and an arc length of One hundred Twenty-one and 17/100 (121.17) feet; thence

S 12°53'45" W Two Hundred Seventy-five and 09/100 (275.09) feet; thence

N 52°21'50" W Fifty-three and 82/100 (53.82) feet; thence

S 37°38'10" W Eighty-six and 18/100 (86.18) feet; thence

N 52°21'50"W Ninety-four and 84/100 (94.84) feet along Pleasant Street to the Point of Beginning

The above described property contains 75,891 square feet of land, and

2.) by amending Section 4.3.3.1(h) to read as follows: Section 4.3.3.1(h) If there is more than one (1) such structure on a lot of record, there shall be at least sixty (60) feet between each structure except for town houses where there shall be at least forty-five (45) feet between each structure. The only exception may be that no more than three (3) buildings may each be interconnected by a covered walkway or breezeway for reasons of convenience and shelter from the elements, if such walkway, in the opinion of the Planning Board and the Board of Selectmen, shall not impair services to the buildings by emergency vehicles or equipment. Such buildings so interconnected shall be deemed as separate and individual buildings for the purposes of administering the Rules and Regulations Governing the Subdivision of Land for the Town of Stoneham. (5-1-95, Art. 11) and,

3.) and by amending Section 5.2.1 Table One - Dimensional Requirements as attached:

Section 5.2.1 TABLE ONE - DIMENSIONAL REQUIREMENTS

District	Minimum Lot Size in Square Feet	Frontage & Lot Width in Feet ⁽²⁾	Percent Coverage ⁽³⁾	Minimum Setback in Feet			Height in Feet
				Front	Side ⁽⁴⁾⁽¹⁵⁾	Rear ⁽¹⁵⁾	
<i>Residence A</i>	10,000 ⁽¹⁾	90	30	20	10 ⁽⁸⁾	15 ⁽⁸⁾⁽¹⁶⁾	30
<i>Residence B</i>	7,000 ⁽⁵⁾	75 ⁽⁷⁾	20 ⁽²⁰⁾	15 ⁽⁶⁾	10 ⁽⁶⁾⁽²⁵⁾	15 ⁽⁶⁾⁽⁸⁾⁽¹⁰⁾⁽²⁵⁾	30
<i>Neighborhood Business</i>	10,000	100	50	15	15	15	30
<i>Business</i>	None Required	None Required	75	15	10	15	45
<i>Central Business</i>	None Required	None Required	100	None	None	None	45
<i>Highway Business</i>	10,000	100	75	20 ⁽⁹⁾	5	5	45
<i>Commercial</i>	20,000	100	75	15	10	10	65 ⁽¹⁸⁾
<i>Residential Overlay Fallon Road</i>	200,000 ⁽²²⁾ Maximum density = 20 units/acre	150	30	20	20	10	65 ⁽¹⁹⁾
<i>Medical⁽¹¹⁾</i>	40,000	150	40	40	20	50	65
<i>Recreation Open Space</i>	40,000	150	5	40	20	50	30
<i>Education⁽¹²⁾</i>	50,000	45	35	20	13	20	55
<i>Medical Office Residential</i>	200,000/200,000/200,000	150/150/150	30/30/30	40 ⁽¹³⁾ 30 ⁽¹³⁾ 30 ⁽¹³⁾	20 ⁽¹³⁾ 20 ⁽¹³⁾ 10 ⁽¹³⁾⁽¹⁴⁾	20 ⁽¹³⁾ 20 ⁽¹³⁾ 10 ⁽¹³⁾⁽¹⁴⁾	97/97/65
<i>Railroad Right-of-Way Overlay District</i>	None ⁽¹⁷⁾	None ⁽¹⁷⁾	75 ⁽¹⁷⁾	5 ⁽¹⁹⁾⁽¹⁷⁾	5 ⁽¹⁹⁾⁽¹⁷⁾	5 ⁽¹⁹⁾⁽¹⁷⁾	20
<i>East School Multi-Family Overlay District</i>	20,000	Frontage - 150 Width - 130	50	40 ⁽²⁰⁾	10 ⁽²⁰⁾	30 ⁽²⁰⁾	40 ⁽²¹⁾
<i>North Elementary School Overlay District</i>	100,000	Frontage - 50 Width - 50	20	Front 20 ⁽²⁰⁾	Side 10 ⁽²⁰⁾	Rear 30 ⁽²⁰⁾	40 ⁽²²⁾

- (1) Except 40,000 feet for all non-residential uses.
- (2) See 5.3.4 (Reserved)
- (3) Portion of lot devoted to structure.
- (4) Except that no part of a building may be placed within 15' of any street.
- (5) Plus 2,500 for each dwelling unit over one in a structure.
- (6) 30' for three or more dwelling units.
- (7) 150' for three or more dwelling units.
- (8) A minimum distance of ten (10) feet between buildings on adjacent lots in Residence A and B must be maintained.
- (9) Except 15' for freestanding pole or ground signs.
- (10) Except for pools which shall have a ten (10) foot minimum rear setback requirement. (5-12-86)
- (11) Residential uses in the Medical District shall conform to the requirements specified herein for the Residence B District.
- (12) No setback required where abutting public open or recreational space. (5-7-98)
- (13) Retaining walls over four (4) feet in height are permitted within the required front, side, and rear setbacks in the Medical/Office/Residential District.
- (14) Minimum Space between principal buildings on the same lot is ten (10) feet.
- (15) Fences as structures of six (6) feet in height or less and retaining walls of four (4) feet in height or less are excluded from front, side, and rear setback requirements except retaining walls over four (4) feet in height are permitted in the Medical/Office/Residential District in Note (13).
- (16) Except that there shall not be a setback requirement if the property abutting the subject lot line is owned by the same person or entity that is using the property in the Railroad Right-of-Way Overlay District.
- (17) Property in the Railroad Right-of-Way District shall not be used in calculating or otherwise complying with the frontage, lot size, percent lot coverage or setback requirements of an abutting property. (Art. 11, 4-7-09)
- (18) Height may be increased to 85 feet by Special Permit from Planning Board.
- (19) Height may be increased to 80 feet by Special Permit from the Planning Board.
- (20) A flagpole, retaining wall of no greater than five feet (5') in height, ramp, stairway or bulkhead from the ground level to the basement are all excluded from the setback requirements.
- (21) A cupola, chimney or appurtenance accessory to a residential structure and use allowed under this Section 4.20 are all excluded from this height limitation, but in no event may they be greater than fifty-five feet (55') in height.
- (22) A cupola, chimney or appurtenance accessory such multi-family residential structure and use allowed under this Section 4.21 are all excluded from this height limitation, but in no event may they be greater than fifty-five feet (55') in height.
- (23) 10% of Lot Area shall be open space.
- (24) Except for town houses 25% coverage provided however that the lot size is 60,000 square feet or greater.
- (25) Twenty-five (25) feet for town houses provided however that the lot size is 60,000 square feet or greater.

Charles F. Houghton
15 Kimball Drive

Article 2. To see if the Town will vote to accept a new utility easement on Fallon Road shown as proposed Utility Easement C on a plan entitled "Plan of Land Fallon Road Stoneham, Mass. dated September 10, 2014 drawn by Benchmark Survey more particularly described as follows:

A certain parcel of land located on the southerly sideline of the off ramp on the southbound lane of Route 93 at the intersection of Fallon Road situated in the Town of Stoneham, South Middlesex County, Commonwealth of Massachusetts, bounded and described as follows:

Beginning at a point at the intersection of the westerly sideline of the MDC Access Road and the southerly sideline of the off ramp on the southbound lane of Route 93; said point being S 83° 26' 21" E along the southerly sideline of the off ramp on the southbound lane of Route 93 a distance of 39.05 feet from a stone bound/eplp;

Thence running S 83° 26' 21" E along the southerly sideline of the ramp on the southbound lane of Route 93 a distance of 30.00 feet to a point at the westerly sideline of the MDC Access Road;

Thence turning and running S 06° 33' 39" W a distance of 40.00 feet to a point;

Thence turning and running N 83° 26' 21" W a distance of 30.00 feet to a point;

Thence turning and running N 06° 33' 39" E a distance of 40.00 feet to the point of beginning on the southerly sideline of the off ramp on the southbound lane of Route 93;

Containing an area of 1,200 square feet and shown as PROPOSED UTILITY EASEMENT "C" on a plan entitled "PLAN OF LAND FALLON ROAD STONEHAM MASS. SCALE 1"=20' Dated SEPTEMBER 10, 2014" by Benchmark Survey.

The Town Administrator and Board of Selectmen are hereby authorized to take any action necessary to accept said Utility Easement "C", or do anything in relation thereto.

Board of Selectmen

Article 3. To see if the Town will vote to abandon an existing easement shown as UTILITY EASEMENT A on a plan entitled "Plan of Land Fallon Road Stoneham, Mass. dated September 10, 2014" shown by Benchmark Survey, more particularly bounded and described as follows:

A certain parcel of land located on the westerly sideline of the MDC Access Road situated in the Town of Stoneham, Middlesex South County, Commonwealth of Massachusetts bounded and described as follows:

Beginning at a point at the westerly sideline of the MDC Access Road, said point being N 27° 57' 00" W along the westerly sideline of the MDC Access Road a distance of 11.51 feet from a stone bound drill hole;

Thence running S 23° 03' 00" W a distance of 7.37 feet to a point;

Thence turning and running S 77° 50' 05" W a distance of 42.00 feet to a point;

Thence turning and running S 12° 09' 55" E a distance of 32.00 feet to the southerly sideline of Old Fallon Road;

Thence turning and running S 77° 50' 05" W along the southerly sideline of Old Fallon Road a distance of 10.00 feet to a point;

Thence turning and running N 12° 09' 55" W a distance of 32.00 feet to a point;

Thence turning and running S 77° 50' 05" W a distance of 20.00 feet to a point;

Thence turning and running N 12° 09' 55" W a distance of 10.00 feet to a point;

Thence turning and running N 77° 50' 05" E a distance of 43.00 feet to a point;

Thence turning and running N 23° 03' 00" E a distance of 39.78 feet to the westerly sideline of the MDC Access Road;

Thence running S 27° 57' 00" E along the westerly sideline of the MDC Access Road a distance of 37.91 to the point of beginning;

Containing an area of 1,590 square feet and shown as UTILITY EASEMENT "A" on a plan entitled "PLAN OF LAND FALLON ROAD STONEHAM, MASS. SCALE 1"=20' Dated SEPTEMBER 10, 2014" by Benchmark Survey.

Said Utility Easement "A" being no longer needed for the purpose for which it was intended. The Town Administrator and Board of Selectmen are hereby authorized to take any action necessary to declare said Easement abandoned, or do anything in relation thereto.

Board of Selectmen

Article 4. To see if the Town will vote to abandon an existing easement shown as UTILITY EASEMENT B on a plan entitled "Plan of Land Fallon Road Stoneham, Mass. dated September 10, 2014" shown by Benchmark Survey, more particularly bounded and described as follows:

A certain parcel of land located on the westerly sideline of the MDC Access Road situated in the Town of Stoneham, Middlesex South County, Commonwealth of Massachusetts bounded and described as follows:

Beginning at a point at the westerly sideline of the MDC Access Road, said point being S 27° 57' 00" E along the westerly sideline of the MDC Access Road a distance of 122.44 feet from the intersection with the off ramp to the southbound lane of Route 93;

Thence running S 27° 57' 00" E along the westerly sideline of the MDC Access Road a distance of 13.16 feet to a point;

Thence turning and running S 36° 12' 51" W a distance of 33.63 feet to a point;

Thence turning and running N 12° 09' 55" W a distance of 35.00 feet to a stone bound drill hole;

Thence turning and running N 77° 50' 05" E to the westerly sideline of the MDC Access Road a distance of 21.56 feet to the point of beginning.

Containing an area of 576 square feet and shown as UTILITY EASEMENT "B" on a plan entitled "PLAN OF LAND FALLON ROAD STONEHAM, MASS. SCALE 1"=20' Dated SEPTEMBER 10, 2014" by Benchmark Survey.

Said Utility Easement "B" being no longer needed for the purpose for which it was intended. The Town Administrator and Board of Selectmen are hereby authorized to take any action necessary to declare said Easement abandoned, or do anything in relation thereto.

Board of Selectmen

Article 5. To see if the Town will vote to authorize the transfer of the care, custody, management and control of a parcel of land to the Board of Selectmen for the purpose of the sale of said land. Said parcel of land is shown as Lot D on a plan entitled "Plan of Land Fallon Road Stoneham, Mass. dated September 10, 2014" drawn by Benchmark Survey and more particularly described as follows:

A certain parcel of land located on the westerly sideline of the MDC Access Road situated in the Town of Stoneham, Middlesex South County, Commonwealth of Massachusetts bounded and described as follows:

Beginning at a stone bound drill hole at the westerly sideline of the MDC Access Road; said point being S 27° 57' 00" E a distance of 94.44 feet from the intersection of the southbound lane off ramp to Route 93 and the westerly sideline of the MDC Access Road;

Thence running S 27° 57' 00" E along the westerly sideline of the MDC Access Road a distance of 28.00 feet to a point;

Thence turning and running S 77° 50' 05" W a distance of 21.56 feet to a stone bound drill hole;

Thence turning and running S 12° 09' 55" E a distance of 40.00 feet to a stone bound drill hole;

Thence turning and running S 77° 50' 05" W a distance of 30.00 feet to a stone bound drill hole;

Thence turning and running N 12° 09' 55" W to the southerly sideline of Old Fallon Road a distance of 40.00 feet to a stone bound drill hole;

Thence running N 46° 19' 15" E along the southerly sideline of Old Fallon Road a distance of 51.55 to the point of beginning.

Containing an area of 1,895 square feet and shown as LOT "D" on a plan entitled "PLAN OF LAND FALLON ROAD STONEHAM, MASS. SCALE 1"=20' Dated SEPTEMBER 10, 2014" by Benchmark Survey.

Said LOT "D" being no longer needed for the purpose for which it was intended. The Town Administrator and Board of Selectmen are hereby authorized to take any action necessary to sell said Lot D, or do anything in relation thereto.

Board of Selectmen

Article 6. To see if the Town will authorize the Board of Selectmen to accept as a gift from Jeff Cataldo, Trustee of 105 Central Street Condominium Trust, the land shown as Lot B on a plan entitled "Plan of Land of 105 Central Street in Stoneham, Massachusetts," prepared by P.J.F. and Associates dated September 8, 2014 more particularly described as follows:

Beginning at a point five hundred thirty and thirty-nine hundredths (530.39) feet from the easterly side of Central street thence;

S 85° 32' 31" E a distance of one hundred twenty-eight and seventy-seven hundredths (128.77) feet by land now or formerly of the Town of Stoneham thence;

N 51° 46' 54" W a distance of seventeen and ninety-nine hundredths (17.99) feet by Railroad Way thence;

By a curve to the left with a radius of nine hundred seventy-five and twenty- one hundredths (975.21) feet with a length of one hundred six and fifty hundredths (106.50) feet by Railroad Way thence;

By Lot A as shown on said plan by a non tangent curve to the right with a radius of thirty nine and zero hundredths (39.00) feet with a length of eighty and sixty-five hundredths (80.65) feet to the point of beginning.

Said Lot B contains an area of 3,342 square feet according to said plan.

The Town Administrator and Board of Selectmen are hereby authorized to take any action necessary to accept a gift of the above described Lot B, or do anything in relation thereto.

School Committee

Article 7. To see if the Town will authorize the Board of Selectmen to accept as a gift from Jeff Cataldo, Trustee of 105 Central Street Condominium Trust, a sewer easement shown on a plan

entitled "Plan of Land of 105 Central Street in Stoneham, Massachusetts," prepared by P.J.F. and Associates dated September 8, 2014, more particularly bounded and described as follows:

Beginning at a point five hundred twelve and fifteen hundredths (512.15) feet from the easterly side of Central Street thence;

S 85° 32' 31" E a distance of thirteen and eleven hundredths (13.11) feet by land now or formerly the Town of Stoneham thence;

N 35° 49' 36" W a distance of thirteen and eleven hundredths (13.11) feet thence;

N 85° 32' 31" W a distance of thirteen and eleven hundredths (13.11) feet thence;

S 35° 49' 36" E a distance of thirteen and eleven hundredths (13.11) feet to the point of beginning.

The Town Administrator and Board of Selectmen are hereby authorized to take any action necessary to accept a gift of the above described sewer easement.

School Committee

Article 8. To see if the Town will vote to abandon an existing easement on the property at 105 Central Street, Stoneham, Massachusetts filed at the Middlesex South Registry of Deeds, Registered Land Section as Document # 1129117 and shown on a plan entitled "Easement Abandonment Plan of 103-105 Central Street in Stoneham, Massachusetts," prepared by P.J.F. and Associates dated September 8, 2014 more particularly described as follows:

Beginning at a point on the Easterly side of Central Street thence;

S 85° 40' 52" E a distance of two hundred forty-eight and fifty-seven hundredths (248.57) thence;

By a curve to the left with a radius of ninety-six and seventy-five hundredths (96.75) feet a distance of thirteen and ninety hundredths (13.90) feet thence;

N 86° 05' 14" E a distance of twenty-five and fifty-eight hundredths (25.58) feet thence;

By a curve to the right with a radius of fifty-three and twenty-five hundredths (53.25) feet a distance of seven and sixty-five hundredths (7.65) feet thence;

S 85° 40' 52" E a distance of two hundred twenty one and thirty one hundredths (221.31) feet thence;

N 04° 19' 08" E a distance of fifteen and zero hundredths (15.00) feet thence;

S 85° 40' 52" E a distance of eighteen and zero hundredths (18.00) feet thence;

N 04° 19' 08" E a distance of forty-two and fifty-four hundredths (42.54) feet thence;

By a curve to the right with a radius of nine hundred seventy-five and twenty-one hundredths (975.21) feet by Railroad Way one hundred twenty-four and sixty-seven hundredths (124.67) feet thence;

S 51° 46' 54" E a distance of seventeen and ninety-nine hundredths (17.99) feet by Railroad Way thence;

N 85° 32' 31" W a distance of six hundred fifty-nine and sixteen hundredths (659.16) feet by land now or formerly the Town of Stoneham thence;

N 14° 31' 29" W a distance of seven and fifty-eight hundredths (7.58) feet to the point of beginning.

Said easement being no longer needed for the purpose for which it was intended. The Town Administrator and Board of Selectmen are hereby authorized to take any action necessary to declare said easement abandoned, or do anything in relation thereto.

School Committee

Article 9. To see if the Town will vote to abandon an existing Right of Way Easement over the property at 105 Central Street, Stoneham, MA recorded at Middlesex South District Registry of Deeds at Book 5302, Page 98 and shown as Right of Way Easement on a plan entitled, "Easement Abandonment Plan of 103-105 Central Street in Stoneham, Massachusetts," prepared by P.J.F. Associates dated September 8, 2014, more particularly described as follows:

Beginning at a point on the Easterly side of Central Street thence;

S 85° 32' 31" E a distance of six hundred fifty-nine and sixteen hundredths (659.16) feet by land now or formerly the Town of Stoneham thence;

N 51° 46' 54" W a distance of seventeen and ninety-nine hundredths (17.99) feet by Railroad Way thence;

N 85° 32' 31" W a distance of six hundred forty-two and forty-two hundredths (642.42) feet thence;

S 14° 31' 29" W a distance of ten and sixteen hundredths (10.16) feet by Central Street to the point of beginning.

Said Right of Way Easement being no longer needed for the purposes for which it was intended. The Town Administrator and Board of Selectmen are hereby authorized to take any action necessary to declare said Easement abandoned, or do anything in relation hereto.

School Committee

Article 10. To see if the Town will vote to authorize the Board of Selectmen to acquire land parcels, permanent and temporary easements, and/or other rights in land for the purpose of obtaining a secure and public right of way in the general area of the former railroad right of way, formerly known as the Stoneham Branch Right of Way. This will allow for the construction and roadway safety improvements of the Tri-Community Bikeway/Greenway project along and in the area of said former railroad right of way running from the Woburn Town line to Dale Court at the far end of Recreation Park. Further that the Selectmen may acquire such rights in real property including these parcels, modification of these parcels, other required parcels, easements and/or other rights related thereto though any legal means, including purchase, gift and/or eminent domain. Further, to raise and appropriate; transfer from available funds, and/or borrow funds needed for such acquisitions and to defray any associated right of way or acquisition costs or expenses connected with this project.

Preliminary plans prepared by Fay Spofford & Thorndike LLC and titled TOWN OF STONEHAM - TRI COMMUNITY GREENWAY PARCEL SUMMARY - DRAFT - SEPTEMBER 16, 2014 showing parcels which will or may be subject of acquisition by the Town as referenced above are available for public inspection and copying at the Stoneham Town Clerk's office, Stoneham Town Hall, 35 Central Street, Stoneham, MA. These plans may be updated as changes to the proposed plans are made prior to the Town Meeting by Fay Spofford & Thorndike LLC. A summary listing of the proposed acquisitions will also be available for public inspection and copying at the Stoneham Town Clerk's office, and similarly updated. The preliminary plans and summary listing of parcels are provided for public information purposes and not as a limitation of the scope of authority set out in paragraph 1 of this article, or do anything in relation thereto.

Stoneham Bikeway/Greenway Committee

Article 11. To see if the Town will vote to raise and appropriate from taxation or by transfer from available funds a sum not to exceed Thirty Thousand Dollars to initiate and operate a commercial storefront, facade, sign, window and/or lighting improvement program in all or certain areas of the Town to make grants and/or loans available for business property owners or business tenants for such purposes or purposes related thereto. Said funds to be granted and/or loaned in a program to be administered by the Town Planner under the supervision and direction of the Town Administrator, or do anything in relation thereto.

Board of Selectmen

Article 12. To see if the Town will appoint a committee to assist the Board of Selectmen and the Town Administrator to establish, commence and operate by and through the Town or an entity designated by the Board of Selectmen, a farmers market. The method and specifics of appointment of the Committee to be determined by the Town Meeting; and further vote to raise and appropriate from taxation or by transfer from available funds a sum Two Thousand Five Hundred Dollars for any or all of these purposes, or do anything in relation thereto.

Board of Selectmen

Article 13. Move that the Town vote to petition the Massachusetts General Court (State Legislature) for a special act, notwithstanding any general or special law, including Section 17 of Chapter 138 of the General Laws, authorizing the Town of Stoneham to grant up to six (6) additional licenses for the sale of all alcoholic beverages to be drunk on the premises. Said petition may, if so voted by the Town Meeting, address the general location of one or more of the licenses which may apply for and be granted such license(s) pursuant thereto. Said petition may also include such other requirement(s) regarding such licenses as Town Meeting may determine, including: requirements that the establishment also hold a common victualler license pursuant to M.G.L. c. 140, sec. 2; restricting the transfer of any such license once granted for a period of time from the date of its original issuance; and/or addressing the terms and conditions of a further grant of any such license in the event the license previously issued is cancelled, revoked or otherwise not in use.

And further to provide that the Act shall take effect upon passage and to authorize the Board of Selectmen to take any action needed with respect to the petition being submitted to and approved by the General Court, or do anything in relation thereto.

Board of Selectmen

Article 14. To see if the Town will vote to petition the General Court (State Legislature) for a special act amending Chapter 167 of the Acts of 2001 by adding the following phrase at the end of Section 1 “except Section 17 thereof”, so that the Act, as amended, reads as follows:

Notwithstanding any general or special law to the contrary, the licensing authority of the town of Stoneham may grant licenses for the sale of all alcoholic beverages to be drunk on the premises or licenses for the sale of wines and malt beverages to be drunk on the premises in theaters with seating capacities of 300 or more. A license, if issued, shall be subject to chapter 138 of the General Laws. The license shall be subject to all of said chapter 138, except section 17 thereof. And further to provide that the Act shall take effect upon passage and to authorize the Board of Selectmen to take any action needed with respect to the petition being submitted to and approved by the General Court.

The purpose of this warrant article and the subject petition is to remove the all alcoholic beverage license since granted to the Stoneham Theater (or in theory any other alcoholic license granted to such a theater) from counting toward the Section 17 limitation on the number of all alcoholic licenses for sale on the premises in the Town of Stoneham, or do anything in relation thereto.

Board of Selectmen

Article 15. To see if the Town will vote to amend the Stoneham Town Code, Chapter 2 Administration by adding an Article XIII, re-establishing by bylaw the Water and Sewer Review Board, including, but not limited to, the composition and manner of appointment of the board; the length of term(s) for board members; the duties, responsibilities and authority of the board and its members; and any other relevant provisions related thereto, or do anything in relation thereto.

Board of Selectmen

Article 16. To see if the Town will vote to amend the Stoneham Town Code, by adding a new Section(s) after Section 13-16 of the Code or otherwise adding a new Article, authorizing and regulating (including but not limited to any prohibitions, restrictions, conditions, fines and penalties) mobile food trucks, vehicles and/or carts and mobile food vendors on Town of Stoneham public rights of way and certain other Town property contingent upon and subject to the Board of Selectmen thereafter promulgating regulations further authorizing and regulating said mobile food trucks, vehicles and/or carts and mobile food vendors, or do anything in relation thereto.

Board of Selectmen

Article 17. To see if the Town will vote to amend Article No. 9 of the October 2012 Special Town Meeting by appropriating a sum of One Million Three Hundred Thousand Dollars (\$1,300,000) to purchase or refurbish a Fire Ladder Truck with associated equipment and the Town Treasurer, with the approval of the Board of Selectmen, be authorized to sell from time to time, as the occasion requires, town notes, bonds, or other evidence of indebtedness in an amount not to exceed One Million Three Hundred Thousand Dollars (\$1,300,000) in accordance with Chapter 44, Section 7(1) of the Massachusetts General Laws and any other applicable laws.

Stoneham Fire Department

Article 18. To see if the Town will vote to transfer Four Hundred Fifteen Thousand Sixty-One Dollars and Seventy-Five Cents (\$415,061.75) from available funds or surplus revenue for the purpose of funding the Fiscal Year 2014 Snow & Ice Deficit of Four Hundred Fifteen Thousand Sixty-One Dollars and Seventy-Five Cents (\$415,061.75), or do anything in relation thereto.

Board of Selectmen

Article 19. To see if the Town will vote to transfer One Hundred Eighty Thousand Dollars (\$180,000) from the special article that was approved under Article No. 21 of the October 21, 2013 Special Town Meeting and One Hundred Thousand Dollars (\$100,000) from Surplus Revenue for a total of Two Hundred Eighty Thousand Dollars (\$280,000) into the Special Fund for the Collection and Disposal of Trash (Fund #4009) that was authorized by the State under Chapter 100 of the Acts of 2014, or do anything in relation thereto.

Board of Selectmen

Article 20. To see if the Town will vote to transfer the remaining balance of Forty-One Thousand Three Hundred Forty-Seven (\$41,347) from the special article approved under Article No. 9 of the October 21, 2013 Special Town Meeting into the Special Fund for Railroad Right of Way Proceeds (Fund #4012) that was authorized by the State under Chapter 102 of the Acts of 2014, or do anything in relation thereto.

Board of Selectmen

Article 21. To see if the Town will vote to amend the amount to be raised and appropriated under Article No. 21 of the May 5 & 8, 2014 Annual Town Meeting and adjust the Fiscal Year 2015 departmental budgets and funding sources (as described in Exhibit A), or to do anything in relation thereto.

Board of Selectmen

Article 22. To see if the Town will vote to transfer a sum of money from available funds or surplus revenue to pay prior year invoices, or do anything in relation thereto.

Board of Selectmen

Article 23. To see if the Town will vote to appropriate \$486,167 to be received by the Town from the Commonwealth of Massachusetts Chapter 90 local transportation aid funding for fiscal year 2015 for the purpose of continuing the permanent construction program on public ways within the Town or other eligible municipal projects and authorize the Town Administrator to make such expenditure, or do anything in relation thereto.

Board of Selectmen

Article 24. To see if the Town will vote to raise and appropriate a sum of money to implement certain rehabilitation and construction projects on the Town's sanitary sewer system under Phase 9 of the Massachusetts Water Resources Authority Assistance Program and the Town Treasurer, with the approval of the Board of Selectmen, be authorized to sell from time to time, as the occasion requires, town notes, bonds, or other evidence of indebtedness in the amount not to exceed \$814,000 in accordance with Chapter 44, Section 7 (1) of the Massachusetts General Laws and further to accept any grants or gifts for those projects or do anything in relation thereto.

Board of Selectmen

Article 25. To see if the Town will raise and appropriate, transfer from available funds, or borrow \$100,000 to defray the cost of performing a drainage study in the Franklin Street and Spencer Street areas and other areas as needed or do anything in relation thereto.

Board of Selectmen

Article 26. To see if the Town will vote to raise and appropriate or transfer from available funds \$25,000 for the purpose of embellishing Lindenwood Cemetery by hiring part-time help, purchasing equipment, or do anything in relation thereto.

Board of Selectmen

Article 27. To see if the Town will vote to raise and appropriate or transfer from available funds, or borrow, a sum of money for various capital purchases, or to do anything in relation thereto.

Board of Selectmen

Article 28. To see if the Town will vote to transfer a sum of money from available funds or Surplus Revenue into the Stabilization Fund, or do anything in relation thereto.

Board of Selectmen

Article 29. To see if the Town will vote to transfer a sum of money from available funds or Surplus Revenue into the Capital Stabilization Fund, or do anything in relation thereto.

Board of Selectmen

Article 30. To see if the Town will vote to amend the amount to be raised and appropriated under Article No. 21 of the May 5 & 8, 2014 Annual Town Meeting by increasing the Fiscal Year 2015 Council on Aging Personnel Budget by \$18,824, or do anything in relation thereto.

Stoneham Council on Aging

And you are directed to serve this Warrant by posting attested copies in at least ten (10) public places in the Town fourteen (14) days at least before the time for holding said meeting and by causing an attested copy to be published in some newspaper in the town, the publication to be not less than three (3) days before said meeting.

Hereof fail not and make due return of this Warrant with your doings thereon to the Town Clerk at the time and place aforesaid.

Given unto our hands this 7th day of October in the year of our Lord two thousand fourteen.

Board of Selectmen

Thomas Boussy, Chairman

John F. DePinto, Vice Chairman

Ann Marie O'Neill

Robert W. Sweeney

Frank Vallarelli

Pursuant to the within warrant I have notified and warned the inhabitants of the Town of Stoneham qualified to vote in elections and Town affairs of the within meeting by posting attested copies of the said Warrant in at least ten (10) public places in the Town on October 13, 2014 and by publishing duly attested copy of said Warrant in the Stoneham Independent on October 15, 2014.

A true copy. Attest: _____
Constable of Stoneham

Stoneham Board of Selectmen – Minutes of Meeting of October 7, 2014

Chairman Thomas Boussy called the meeting to order at 7:00 p.m. Also present were Selectman John F. DePinto, Selectwoman Ann Marie O'Neill, Selectman Robert W. Sweeney, Selectman Frank Vallarelli and Town Administrator David Ragucci. Town Counsel William H. Solomon arrived at 7:35 p.m.

Pledge of Allegiance

Site Plan Hearing/Manison Street/Cicatelli

Selectman DePinto read the Notice of Hearing. Attorney Steven Cicatelli was present to represent Adam Road Business Center LLC et al to approve the site plan to construct (3) commercial buildings. Two (2) buildings comprised of eleven contractors' garages and one (1) unit fronting on Adam Road shown on proposed construction garage, with outdoor storage, on the property located at 21 Manison Street, Stoneham, MA, on land owned by Adam Road Business Center LLC et al, 405 Waltham Street, #401, Lexington, MA, in accordance with Section 4.7 and 4.7.3 of Chapter 15 of the Stoneham Zoning By-Law. Chairman Boussy shows the location being discussed. Selectwoman O'Neill asks about the appearance and making sure it is appealing where this location is what you see when you are entering Stoneham. Selectman Sweeney asks how big the units are. The developer states they are 1500 square feet units with one bathroom per unit and they are working to make this a green project. Selectmen DePinto read Department Recommendations – Attorney Steven Cicatelli agrees with all DPW Engineering, Police Department, Board of Health, Fire Department and Inspectional Services. Chairman Boussy opens to public comment. Selectman Sweeney made a motion to approve the site plan with two years to complete the project, seconded by Selectman DePinto. A roll call vote was taken.

Voting in Favor:

Selectman DePinto
Selectwoman O'Neill
Selectman Sweeney
Selectman Vallarelli
Chairman Boussy

Motion was unanimously voted (5-0).

Police Department Update/Chief McIntyre

Chief McIntyre was present to give an update on the Police Department. Chief McIntyre discusses staffing levels which is currently at 36 officers from 41 officers in 1999 and where he would like to see his staffing be in the coming years. Chief McIntyre compares data on the event calls from last year to this year which all have increased. Chief McIntyre discusses grants that the Police Department receives. Chief McIntyre informs that Board on the important events that have occurred over the past year. Chairman Boussy would like to discuss the process of filling empty positions. Selectwoman O'Neill asks how much he needs to put someone in the academy. Chief McIntyre states \$25,000.00 per applicant. Mr. Ragucci is looking into shifting money at this town meeting. Mr. Ragucci states money may be able to be taken from unclassified account and IT budget combined.

CIC Grant Discussion/Ann Marie O'Neill

Selectwoman O'Neill discusses through the Drug & Alcohol Coalition they would like to apply for the 2015 Community Innovation Challenge Grant and would like the Board of Selectmen to support and sign tonight. Mrs. O'Neill explains this would target kids at risk and kids currently going through substance abuse issues. She states that we have no service for our teen population. Mrs. O'Neill states the Substance Abuse Coalition reached out to their counterparts. She explains this grant would be to renovate a locker room space at the Boys & Girls Club to attract teens with job fairs, homework and mentoring. Gerry DeViller from the Boys & Girls Club states it's approximately \$295,000.00 for both facilities and approximately \$200,000.00 being for Stoneham. Mr. DeViller states serving teens from the ages of 13-18 is something they have been looking to do. Selectman Sweeney made a motion to endorse this, seconded by Selectman DePinto. A roll call vote was taken.

Voting in Favor:

Selectman DePinto
Selectwoman O'Neill
Selectman Sweeney
Selectman Vallarelli
Chairman Boussy

Motion was unanimously voted (5-0).

Rick Amato/Sweeney

Selectwoman O'Neill made a motion to move this to the end of the meeting. There was no second and Selectman Vallarelli states he would like to hear it now. Rick Amato speaks on the rumors going around.

Public Hearing/Approve Grant of Location/6 Bow Street/National Grid

Selectman DePinto read the Notice to Abutters regarding the petition of National Grid for locations of mains as hereinafter described for the transmission and distribution of gas in and under the following public streets, lanes, highways, and places of Town of Stoneham substantially as described in the petition dated 9/15/2014, attached hereto made a part hereof, and of the pipes, valves, governors, manholes and other structures, fixtures and appurtenances designed or intended to protect or operate said mains and accomplish the objects of said Company; and the digging up and opening the ground to lay or place same: Extend Gas Main 135' on Bow Street to serve #6. Mr. Sinclair owner of 6 Bow Street spoke on what he is requesting from National Grid. The abutters spoke on their concerns with there being ledge and that drilling will cause damage to their homes. Selectman Sweeney made a motion to table this item until we hear from National Grid, seconded by Selectwoman O'Neill. A roll call vote was taken.

Voting in Favor:

Selectman DePinto
Selectwoman O'Neill
Selectman Sweeney
Selectman Vallarelli
Chairman Boussy

Motion was unanimously voted (5-0).

Selectman Vallarelli recuses himself from Agenda item#7 and leaves the room.

Public Hearing/Approve Grant of Location/San Jose Terrace/National Grid

Selectwoman O'Neill read the Notice to Abutters regarding the petition of National Grid for locations of mains as hereinafter described for the transmission and distribution of gas in and under the following public streets, lanes, highways, and places of Town of Stoneham substantially as described in the petition dated 10/02/2014, attached hereto made a part hereof, and of the pipes, valves, governors, manholes and other structures, fixtures and appurtenances designed or intended to protect or operate said mains and accomplish the objects of said Company; and the digging up and opening the ground to lay or place same: Extend Gas Main 70 feet on San Jose Terrace to serve #4. Paulette Gerry, 4 San Jose Terrace explains that she is looking for National Grid to extend the gas main to provide gas service to her home. Chairman Boussy opens to public. There was no comment. Selectman DePinto made a motion to approve the Grant of Location, seconded by Selectman Sweeney. A roll call vote was taken.

Voting in Favor:

Selectman DePinto
Selectwoman O'Neill
Selectman Sweeney
Selectman Vallarelli
Chairman Boussy

Motion was unanimously voted (5-0).

Discussion on Grant of Location guidelines for utility companies

Director of Public Works Robert Grover explains that there is no policy for gas main installation/extensions. He states that there are no updated gas line plans for the Town. Selectwoman O'Neill made a motion to authorize Robert Grover to request updated plans from all the utility companies, seconded by Selectman DePinto and **unanimously voted (5-0)**. The Board of Selectmen would like to require all gas main installation/gas main extensions projects to apply for a Grant of Location.

Fallon Road Design Discussion/Houghton

Attorney Charles Houghton was present representing Fairfield Residential. He states that Kevin Mealy from Fairfield Residential will give the update. Mr. Mealy states that there are two main areas they have been focusing on the last few months. He states they have made process with Conservation Commission. They met last Thursday and agreed they would get all their consultants together to work a few remaining issues. The next issue would be the time spent with government agencies on the onsite traffic mitigation. Mr. Mealy hands out a map and discusses the change that was made. Mr. Mealy states they are hoping to file for building permits by the end of the year. He states they are looking at a demolition to begin possibly Fall early Winter and they are looking at possibly March or April to start with site work.

Accept Warrant Articles as numbered for Annual October Town Meeting

Mr. Ragucci states they have met with most the interested parties regarding the easement in regards to the Bike Path. He states that Attorney Solomon, Outside Council, Anthony Wilson and himself rewrote Article #10. This new article will let the plans be updated/changed and filed at the Town Clerks office as changes are made. This gives more information to the public. Mr. Ragucci states that he was told the construction of the bike path is due to start in the spring of 2016. Chairman Boussy opens this discussion up to the public. Kathleen Sullivan, Spring Street, Attorney Brian Gallardo for Dale Halchak spoke. George Seibold, 1 Toms Way, Raymie Parker, Bonard Road and Attorney Charles Houghton all had questions and spoke on the issue. Anthony Wilson from the Bikeway Committee answered questions and gave a brief presentation of the areas being affected. Chairman Thomas Boussy passed the gavel to Selectman John DePinto. Selectwoman Ann Marie O'Neill made a motion to accept the new article as #10, seconded by Selectman Boussy and **unanimously voted (5-0)**. Selectman DePinto made a motion to accept warrant articles as numbered for Annual October Town Meeting, seconded by Selectman Vallarelli and **unanimously voted (5-0)**.

Sign Warrant for Annual October Town Meeting

Selectman DePinto made a motion to sign warrant for Annual October Town Meeting, seconded by Selectman Sweeney and **unanimously voted (5-0)**.

Sign State Election Warrant

Selectman DePinto made a motion to sign state election warrant for November 4, 2014, seconded by Selectman Sweeney and **unanimously voted (5-0)**.

Common Street Parking/Disability Committee

Sue Coughlin Chairwoman on the Disability Committee is asking the Selectman to approve a vote that was taken by the Disability Committee to provide a van accessible space on Church Street and transfer up to \$5,000.00 to Public Works to make this spot compliant. She states that this spot is not complaint currently. Selectman DePinto made a motion to approve this transfer of up to \$5,000.00 to Public Works, seconded by Selectman Sweeney and **unanimously voted (5-0)**.

Liquor Licensing Authority

Selectman DePinto moved to go into Liquor Licensing Authority and return as the Board of Selectman, seconded by Selectwoman O'Neill.

Voting in Favor:

Selectman DePinto
Selectwoman O'Neill
Selectman Sweeney
Selectman Vallarelli
Chairman Boussy

Motion was unanimously voted (5-0).

Meeting recessed at 9:25 p.m. to go into Liquor Licensing Authority.

Meeting reconvened at 9:29 p.m.

Food Truck Regulations

Attorney Solomon requests this be continued to the next meeting on October 21, 2014.

Approve Minutes

Selectman DePinto made motion to approve minutes of September 23, 2014, seconded by Selectman Vallarelli and **unanimously voted (3-0-1)**. Selectman Vallarelli abstained. .

Approve One Day Change of Time/Boys & Girls Club

Selectman DePinto made a motion to approve the one day change of time for the Boys & Girls Club on Sunday, February 1, 2015 from 12:00 p.m. to 6:00 p.m., seconded by Selectman Sweeney and **unanimously voted (5-0)**.

Approve Date for Town Hall Holiday Party

Selectman Sweeney made a motion to approve the Town Hall Holiday Party to be held on December 16, 2014, seconded by Selectman DePinto and **unanimously voted (5-0)**.

Approve BOH request to Stockwell

Selectman Sweeney made a motion to approve Board of Health request to Stockwell, seconded by Selectman DePinto and **unanimously voted (5-0)**.

Appoint Election Officers

Selectman DePinto made a motion to approve Gordon Perks, 10 Seward Road as Clerk, Carol Covill, 53 Elm Street as Deputy Clerk, Therese DiBlasi, 5 Danby Road as Inspector and Robert T. Sullivan, 56 Pine Street, #2 as Deputy Inspector, seconded by Selectman Sweeney and **unanimously voted (5-0)**.

Accept Land

Selectman DePinto made a motion to look into this with proper Departments and Committees and come back with a recommendation for May Town Meeting, seconded by Selectman Vallarelli and **unanimously voted (5-0)**.

Town Administrator

Mr. Ragucci states that the downtown vision meeting held on October 1st was an incredible success. Mr. Ragucci states he met with Woburn regarding the closing of the gelatin in 2016. He states to the Gelatin that it is extremely important they let him know exactly when they are closing due to the impact it will have on the MWRA rate payers. There will be quarterly meeting on the closing. Selectwoman O'Neill asked Mr. Ragucci if he looked into the sewer relief grant she had sent him. He stated that grant money is not something the town can apply for the MWRA uses that money to offset charges.

October 7, 2014 (5)

Miscellaneous Correspondence

Chairman Boussy states there will be a Pumpkin Carving Event in the Common and he would request the support of the Board on October 25th. The Chamber of Commerce, Stoneham TV and Stoneham Theatre are participants in this event. Selectman DePinto made a motion to support the event, seconded by Selectwoman O'Neill and **unanimously voted (5-0)**. Chairman Boussy is meeting with the Chamber of Commerce to work on the details of the event. Chairman Boussy states what he is calling the Downtown Challenge which will consist of 5 groups of 10 which is make reservations at 5 different restaurants in the square area and then go to the Adams Family Show at Stoneham Theater. Selectman DePinto states that on October Sat 25th from 2:00 p.m. to 4:00 p.m. at Stoneham High School they will be opening a time capsule that buried in 1953 at the old High School/Middle School. Selectman DePinto requests the Board present a proclamation for that day. Selectwoman O'Neill made a motion to present the proclamation, seconded by Selectman DePinto and **unanimously voted (5-0)**. Selectwoman O'Neill would like to recognize a donation to the Beautification Fund from the Mary Lou and John Bracciotti. Selectwoman O'Neill states that on October 26th there will be a Vigil from 6:30pm to 8pm in the Common. This will be a vigil for people in recovery and people on their way to recovery. This event will be designated as Red Ribbon Week which is a national movement.

Selectman DePinto adjourned, seconded by Selectwoman O'Neill and **unanimously voted (5-0)**.

Meeting adjourned at 9:55 p.m.

Respectfully submitted,

Erin Sinclair