

Notice to Abutters

October 20, 2014

To:

In conformity with the requirements of Section 22 of Chapter 166 of the General Laws (Ter. Ed.), you are hereby notified that a public hearing will be held by the Board of Selectmen in the Hearing Room of the Town Hall, Stoneham, Massachusetts, on the 18th day of November 2014, at 7:30 o'clock, P.M., upon the petition of Comcast of Massachusetts I, Inc., for permission to construct upon, along, under or across the public way(s) of the Town of Stoneham, MA, the following

**Place 2-4" PVC conduits from utility pole 3, 345' Westerly through the Fuller St
Parking lot, to service #6 Central Street for Comcast services.**

Board of Selectmen

By *Erin Sinclair*
Clerk

Form 518D 250-7-42

Order for Grant of Location for Wires, Cables, Poles, Abutments, Conduits

WHEREAS, Comcast of Massachusetts I, Inc (hereinafter known as the PETITIONER) has petitioned for permission to construct upon, along, under or across the public way(s) of the Town of Stoneham, MA, the following:

Place 2-4" PVC conduits from utility pole 3, 345' Westerly through the Fuller St Parking lot, to service #6 Central St for Comcast services.

AND WHEREAS, notice has been given and a hearing held on said petition as provided by law; NOW THEREFORE BE IT ORDERED that the PETITIONER be and hereby is granted permission by the Town Selectmen to complete the construction as described above, all in accordance with the following conditions:

1. PETITIONER shall locate and complete all work as shown on the plan, and may have been amended by the Town.
2. PETITIONER shall comply with the requirements of existing ordinances and such as may be adopted governing the construction.
3. PETITIONER shall perform all work to the requirements and satisfaction of the Department of Public Works or other such officer(s) as may be hereafter appointed by the Town.

Approved by the Town Selectmen on the _____ day of _____, 2014,

A True Record. Attest: _____ Date: _____

Town Clerk

Certificate

I hereby certify that the foregoing Order was adopted by the Board of Selectmen on the _____ day of _____, 2014.

By: _____

Title



Sign in

Exit Street View

1000 ft


Google earth

Imagery Date: 18/2012 42°28'47.70"N - 71°05'54.30"W elev: 257/ft eyeball: 159/ft

8:23 AM 10/13/2014

Manage Layers

Tour Guide

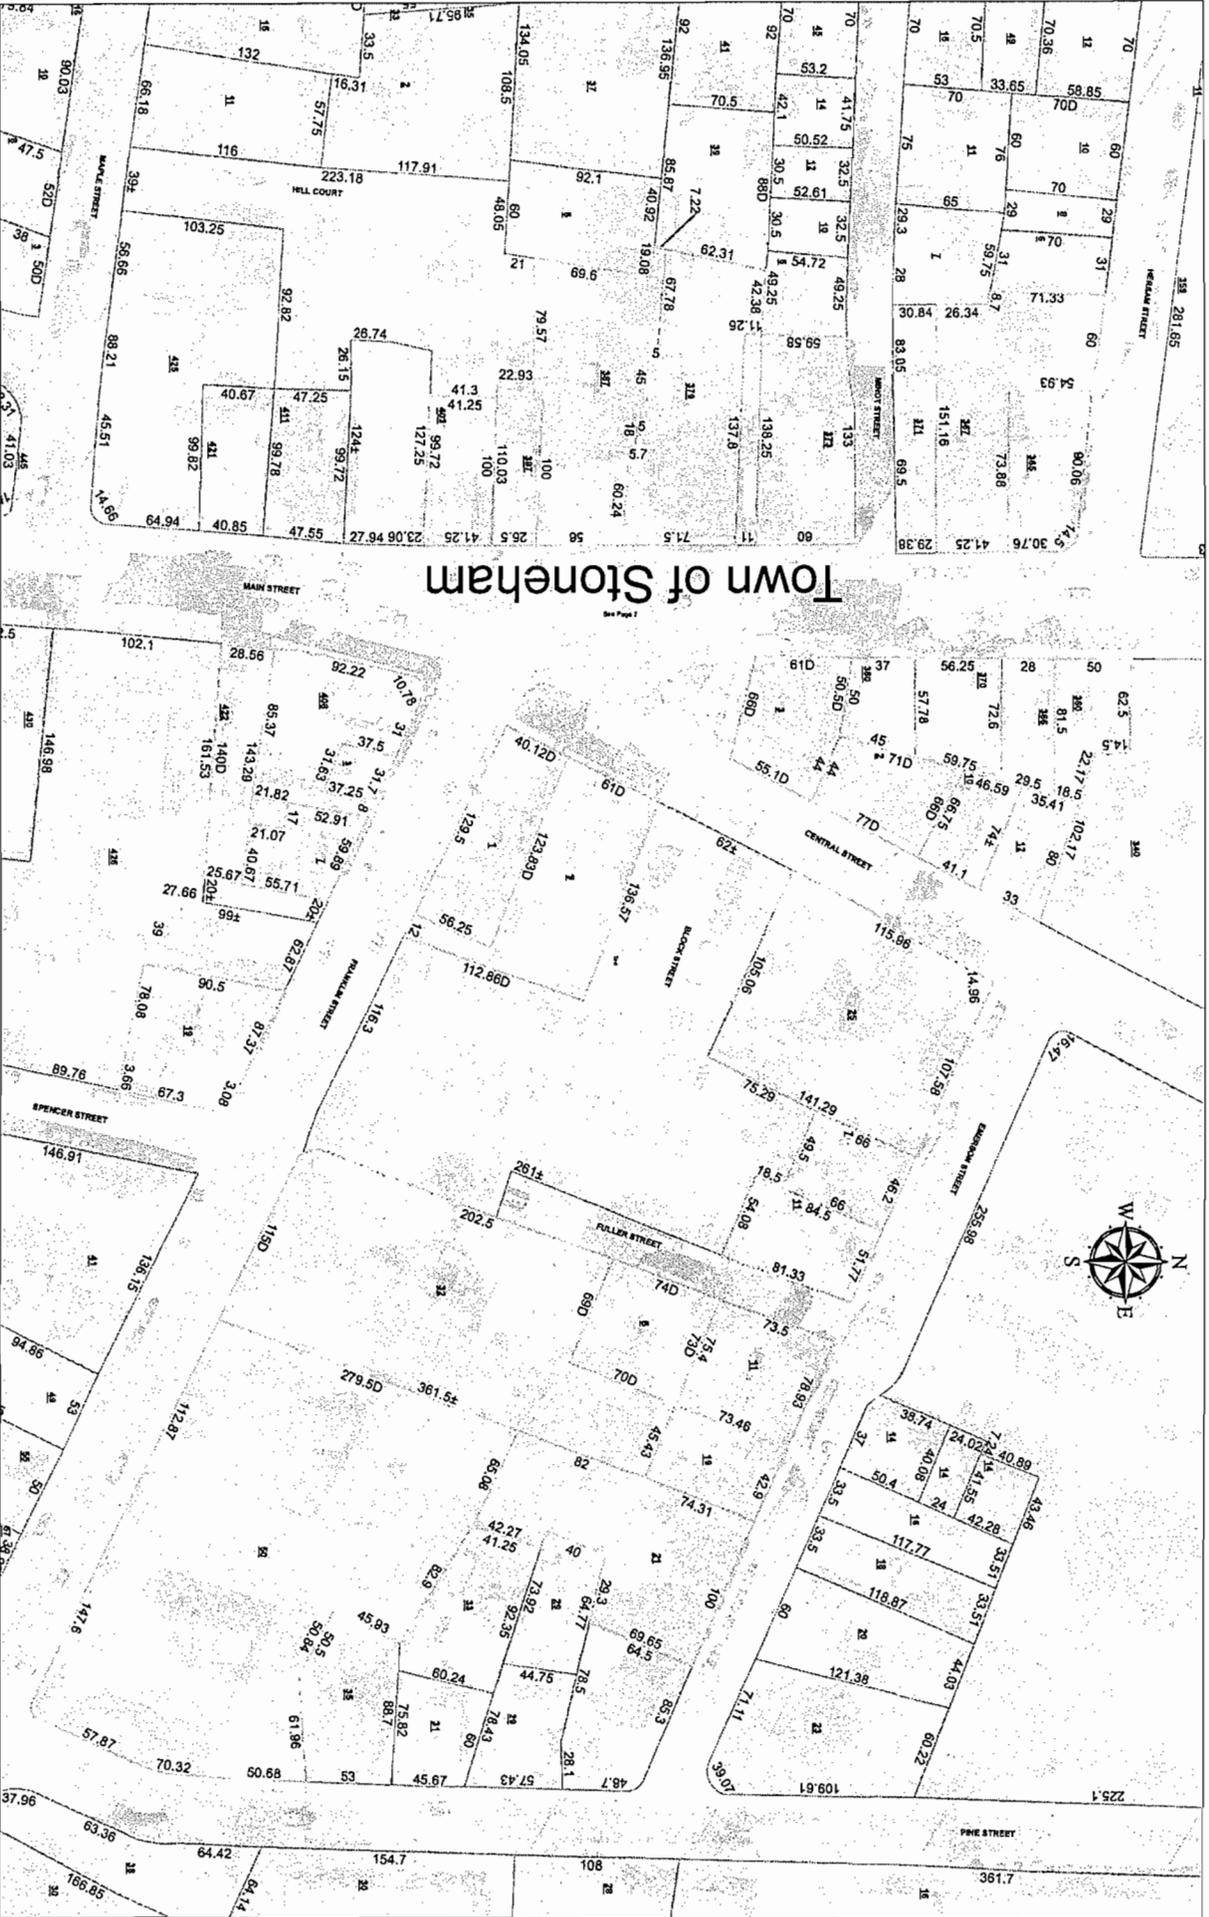

Town of Stoneham



0 0.008006 0.012 0.018 0.024 Miles

Map Page 1

**Town of Stoneham
Abutters List**

Subject Parcel ID:

Subject Property Location:

ParcelID	Location	Owner	Co-Owner	Mailing Address	City	State	Zip
13-0-504	19 FRANKLIN ST	YE JASON ZHEN, TR.	Y & L COUPLE REALTY TRU	19 FRANKLIN ST	STONEHAM	MA	02180
13-0-506	1 CENTRAL SQ	SIOBHAN P. MURRAY	ABBEY REALTY TRUST	165 WASHINGTON ST	WINCHESTER	MA	01890
13-0-508	32 FRANKLIN ST	FULLER HOUSE	HOME FOR AGED PEOPLE	32 FRANKLIN ST	STONEHAM	MA	02180
13-0-509	50 FRANKLIN ST	JOHNSON R A REALTY INC		1026 MASS AVE, SUITE 1	ARLINGTON	MA	02174
13-0-516	21 EMERSON ST	21EMERSON STREET LLC		11 WOODLAND AVE	NEEDHAM	MA	02194
13-0-517	19 EMERSON ST	KREYDIN OLEG	KREYDIN AMY	19 EMERSON STREET	STONEHAM	MA	02180
13-0-518	11 FULLER ST	SMALL KEVIN L.		11 FULLER STREET	STONEHAM	MA	02180
13-0-519	57 FULLER ST	CARLINO ANTHONY J.	CARLINO JEAN M.	7 FULLER STREET	STONEHAM	MA	02180
13-0-523	11 EMERSON ST	KEARNEY WAYNE		20 MIDDLE STREET	STONEHAM	MA	02180
13-0-524	7 EMERSON ST	CHO SEE LE	THERESA CHO	35A NAHANT STREET	WAKEFIELD	MA	01880
13-0-525	25 CENTRAL ST	TOWN OF STONHAM	STONEHAM FIRE DEPT	STONEHAM TOWN HALL	STONEHAM	MA	02180
13-0-528	9 CENTRAL SQ	CAHILL THOMAS TRS.	LYNN SHORE DRIVE TRUS	169 LYNN SHORE DRIVE	LYNN	MA	01902
18-0-195	403 407 MAIN ST	HAWKEYE PROPERTIES LLC	MASS LIMITED LIABILITY	426 MAIN STREET SU1	STONEHAM	MA	02180
18-0-196	397 MAIN ST	FLAHERTY PATRICIA E	SANDRA A. FLAHERTY	397 MAIN STREET	STONEHAM	MA	02180
18-0-197	387 395 MAIN ST	SYMES FAMILY CHARITABLE	FOUNDATION , INC.	50 DODGE ST	BEVERLY	MA	01915
18-0-198	379 383 MAIN ST	PIGNONE MARGARET H.		44 COUNTRY CLUB ROAD	STONEHAM	MA	02180
18-0-199	373 377 MAIN ST	373 MAIN ST LLC		46 FOWLE ST	WOBURN	MA	01801
18-0-200	367 MAIN ST	KOHEN IIYA		P.O.BOX 80454	STONEHAM	MA	02180
18-0-200A	371 MAIN ST	BROMBERG JEFFREY L	ROSEMARY J BROMBERG	371 MAIN ST	STONEHAM	MA	02180
18-0-201	365 MAIN ST	GILBERTSON JOHN R		365 MAIN ST	STONEHAM	MA	02180
18-0-211	360 364 MAIN ST	DIETZ ROBERT	KAREN M DIETZ	20 PINE ST	LYNNFIELD	MA	01940
18-0-212	366 368 MAIN ST	C&S CAPITAL PROPERTIES LLC	MASS LIMITED LIA. COMPAN	51 MAIN STREET	STONEHAM	MA	02180
18-0-213	370 378 MAIN ST	C & S CAPITAL PROPERTIES LLC		51 MAIN STREET	STONEHAM	MA	02180
18-0-215	3 CENTRAL SQ	MAIN /CENTRAL STONEHAM REA		896 BEACON STREET	BOSTON	MA	02215
18-0-216	2 8 CENTRAL ST	PIGNONE MARGARET H.		44 COUNTRY CLUB RD.	STONEHAM	MA	02180
18-0-217	10 CENTRAL ST	C & S CAPITAL PROPERTIES LLC		51 MAIN STREET	STONEHAM	MA	02180
18-0-218	12 CENTRAL ST	MAZZOLA MICHAEL	NOVELLO ANNMARIE	12 CENTRAL STREET	STONEHAM	MA	02180
18-0-220	7 11 FRANKLIN ST	WAMSCOTT RED MENS WIGWAM		7-11 FRANKLIN STREET	STONEHAM	MA	02180
18-0-221	3 5 FRANKLIN ST	PERRINA LUCIO TRS.	LUVALAN REALTY TRUST	75 MYSTIC STREET	METHUEN	MA	01844
18-0-222	408 420 MAIN ST	PICCOLI ANTHONY S.	PICCOLI TIFFENEY S. TRS	22 GARDEN ROAD	STONEHAM	MA	02180
18-0-223	422 MAIN ST	NGUYEN INVESTMENTS LLC		1025 FELLOWSWAY	MEDFORD	MA	02153

Parcel Count: 31

End of Report



The Commonwealth of Massachusetts
 Alcoholic Beverages Control Commission
 239 Causeway Street
 Boston, MA 02114
 www.mass.gov/abcc

For Reconsideration

FORM 43
 MUST BE SIGNED BY LOCAL LICENSING AUTHORITY

124200033

Stoneham

11/18/2014

ABCC License Number

City/Town

Local Approval Date

TRANSACTION TYPE (Please check all relevant transactions):

- New License
- New Officer/Director
- Pledge of License
- Change Corporate Name
- Transfer of License
- Change of Location
- Pledge of Stock
- Seasonal to Annual
- Change of Manager
- Alteration of Licensed Premises
- Transfer of Stock
- Change of License Type
- Cordials/Liqueurs Permit
- Issuance of Stock
- New Stockholder
- Other
- 6-Day to 7-Day License
- Management/Operating Agreement
- Wine & Malt to All Alcohol

Name of Licensee: Full Service Food Corp. EIN of Licensee: 471957896

D/B/A: Bacci's Restuarant Manager: John M. DeCristofaro

ADDRESS: 316/320 Main Street CITY/TOWN: Stoneham STATE: MA ZIP CODE: 02180

Annual or Seasonal: Annual Category: All Alcohol Type: Restaurant

Complete Description of Licensed Premises:

Restaurant space with a full service bar (10 seats) and a dining room in the front, kitchen in the rear, and restrooms for public. One main entrance in the dining room, two rear entrances in the kitchen for emergency egress and delivery, one emergency exit in the rear by bathrooms. Storage on first floor and basement.

Application Filed: 10/23/14 @ 9:15 a.m. Advertiser: Oct 29, 2014 Abutters Notified: Yes No

Licensee Contact Person for Transaction: Paul M. Giannelli Phone: 617-590-5366

ADDRESS: 24 Lawndale Road CITY/TOWN: Stoneham STATE: MA ZIP CODE: 02180

Remarks: Transfer from Liquid Investments, Inc., d/b/a Bacci's Restaurant to Full Service Food Corp., d/b/a Bacci's Restaurant

The Local Licensing Authorities By:

Alcoholic Beverages Control Commission
 Ralph Sacramone
 Executive Director

ABCC Remarks:

The Commonwealth of Massachusetts
Alcoholic Beverages Control Commission
239 Causeway Street
Boston, MA 02114
www.mass.gov/abcc

RETAIL ALCOHOLIC BEVERAGES LICENSE APPLICATION
MONETARY TRANSMITTAL FORM

APPLICATION SHOULD BE COMPLETED ON-LINE, PRINTED, SIGNED, AND SUBMITTED TO THE
LOCAL LICENSING AUTHORITY.

REVENUE CODE: RETA

CHECK PAYABLE TO ABCC OR COMMONWEALTH OF MA: NO FEE

A.B.C.C. LICENSE NUMBER (IF AN EXISTING LICENSEE, CAN BE OBTAINED FROM THE CITY): 124200019

LICENSEE NAME: RADHE LLC DBA CENTER BEVERAGE
NILESH KANTIBHAI PATEL

ADDRESS: 425 MAIN ST

CITY/TOWN: STONEHAM STATE MA ZIP CODE 02180

TRANSACTION TYPE (Please check all relevant transactions):

- Change of Hours
- Change of DBA
- Charity Wine License

TOWN OF STONEHAM
BOARD OF SELECTMEN
NOV 31 11:13

THE LOCAL LICENSING AUTHORITY MUST MAIL THIS TRANSMITTAL
FORM ALONG WITH THE CHECK, COMPLETED APPLICATION, AND
SUPPORTING DOCUMENTS TO:

ALCOHOLIC BEVERAGES CONTROL COMMISSION
P. O. BOX 3396
BOSTON, MA 02241-3396

TOWN OF STONEHAM
BOARD OF SELECTMEN
NOV 3 3:44


VOTE

At a meeting of the Board of Directors of RADHE LLC
Held at (address) 26 WHIPPLE ROAD LEXINGTON 02420 MA
at (time) 11:00 A.M., on (Date) 10/30/14.

All directors having been duly notified or waiving notice of the time, place and purpose of said meeting, it was unanimously voted:

1. That the Corporation apply to the Town of STONEHAM for a change in hours to allow the sale of alcoholic beverages commencing at 10:00am on Sundays.
2. That NILESH KANTIBHAI PATEL, President, is authorized to apply for said change in hours on behalf of and in the name of the Corporation.

A true copy attests:

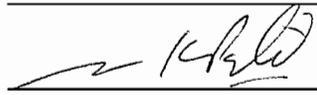Secretary 

Corp: RADHE LLC

Change of Hours Checklist

This application will be returned if the following documentation is not submitted:

Vote of Corporate Board or LLC

Note: No fee is required for this transaction as formal ABCC approval is not necessary

**Town of Stoneham
Liquor Licensing Authority
Minutes of Meeting of
October 7, 2014**

Chairman Boussy called the meeting to order at 9:25 p.m.

Members present:

John F. DePinto
Ann Marie O'Neill
Frank Vallarelli
Robert W. Sweeney

Approve Special Liquor License/Redstone Liquors/Beer Tasting/101 Main Street

Selectman DePinto moved approval of the Special Alcoholic Beverage License for Kamal Ganglani, Redstone Liquors, 101 Main Street on October 18, 2014. Motion was seconded by Selectman Sweeney. A roll call vote was taken

Voting in favor:

Selectman DePinto
Selectwoman O'Neill
Selectman Sweeney
Selectman Vallarelli
Chairman Boussy

Motion was unanimously voted (5-0).

Approve Sunday Hours Change/Redstone Liquors/109 Main Street

Selectman DePinto made a motion to accept Sunday hour change to open at 10:00 a.m. effective October 23, 2014, seconded by Selectman Vallarelli. A roll call vote was taken.

Voting in favor:

Selectman DePinto
Selectwoman O'Neill
Selectman Sweeney
Selectman Vallarelli
Chairman Boussy

Motion was unanimously voted (5-0).

Approve Sunday Hours Change/Rapid Liquors/171 Main Street

Selectman DePinto made a motion to accept Sunday hour change to open at 10:00 a.m. effective October 23, 2014, seconded by Selectman Vallarelli. A roll call vote was taken.

Voting in favor:

Selectman DePinto
Selectwoman O'Neill
Selectman Sweeney
Selectman Vallarelli
Chairman Boussy

Motion was unanimously voted (5-0).

Approve LLA Minutes

Selectman DePinto moved approval of the 8/5/14 LLA minutes, seconded by Selectwoman O'Neill. **All in favor (5-0).**

Meeting adjourned at 9:28 p.m.

Respectfully submitted,

Erin Sinclair

**Town of Stoneham
Liquor Licensing Authority
Minutes of Meeting of
October 27, 2014**

Chairman Boussy called the meeting to order at 6:20 p.m.

Members present:

John F. DePinto
Ann Marie O'Neill
Robert W. Sweeney

Approve Sunday Hours Change/RWJ Beverage/85 Cedar Street

Selectman DePinto made a motion to accept Sunday hour change to open at 10:00 a.m. effective October 23, 2014, seconded by Selectman Sweeney. A roll call vote was taken.

Voting in favor:

Selectman DePinto
Selectman Boussy
Selectwoman O'Neill
Chairman Boussy

Motion was unanimously voted (4-0).

Selectman DePinto made a motion to return to the Board of Selectmen, seconded by Selectman Sweeney and **unanimously voted (4-0).**

Meeting adjourned at 6:23 p.m.

Respectfully submitted,

Erin Sinclair

Council on Aging

One (1) member appointment for a three-year term effective until **April 30, 2017**.

CANDIDATE:

* Mary Zatta
42 South Street

CANDIDATE FOR COMMITTEE/BOARD

Name: Mary Cerasuolo Zatta (Email) mzatta@stoneham-ma.gov

Address: 42 South St. Stoneham 781-953-8981
(Cell#)

(Work) 47 Central St. Stoneham (Tel.) 781-438-1215

(Home) 42 South St. Stoneham (Tel.)

How did/do you hear about the position? Maureen Canova

Have you given your time previously as a volunteer? Y N

If Y, in what capacity/ies? food group, cub scouts, boy & girls club

Why do you want to become a committee/board member? What would you like to get out of this experience?

there is a tremendous need for services for seniors in our community.

What interests, activities or hobbies do you enjoy? cooking, knitting

Previous/current Occupation/s, Position: Officer Manager Stoneham Police Dept.

Education/Training, Hobbies or Other Skills: BA from Northeastern University

Other organizations to which s/he belongs: none

How long do you think you'd like to be involved with the board? indefinitely

Are you prepared to attend a training/information session/board meeting? yes

Are you willing to undergo a CORI background check? Y N

What are his/her current interests (in the board/committee)?

Comments: I would like to contribute to the committee's work as needed.

Sponsor: _____ Date: _____

TOWN OF STONEHAM
BOARD OF SELECTMEN
2014 NOV 12 P 2:55
CORI

NOTICE TO ABUTTERS

November 3, 2014

You are hereby notified that a public hearing will be held at the Hearing Room of the Town Hall on Tuesday, November 18, 2014, at 8:00 p.m., upon the petition of National Grid for locations of mains as hereinafter described for the transmission and distribution of gas in and under the following public streets, lanes, highways, and places of Town of Stoneham substantially as described in the petition dated 10/30/2014, attached hereto made a part hereof, and of the pipes, valves, governors, manholes and other structures, fixtures and appurtenances designed or intended to protect or operate said mains and accomplish the objects of said Company; and the digging up and opening the ground to lay or place same:

Extend Gas Main 115 feet on Sunset Road to serve #5.

If you are a resident on Sunset Road and would like a gas main installed in front of your house as well please notify the Town and contact National Grid to learn more about the cost.

Drawing may be seen in the office of the Board of Selectmen.

Board of Selectmen

By Erin Sinclair
Office Manager
Board of Selectmen

Sinclair, Erin

From: Grover, Robert
Sent: Friday, October 31, 2014 10:36 AM
To: Sinclair, Erin
Subject: RE: Recommendations

1 Sunset Rd.

I met on site with the gas co. rep. on 10/30/14 and went over the proposed construction

DPW has no objections

We did discuss ledge---a sewer connection from Spring St. to #6 Bow St. was installed 50 years ago and no ledge was encountered

I told him that if he gets a permit and encounters ledge we will meet to discuss methods of removal

2 Sunset Rd.

DPW has no objections

No ledge was encountered installing sewer mains

As a matter of policy street opening permits are not given after Dec.1 without special provisions

Bob Grover

From: Sinclair, Erin
Sent: Friday, October 31, 2014 10:06 AM
To: Grover, Robert
Subject: Recommendations

Hi Bob

Can I have your recommendations on Bow Street and Sunset Road gas main extensions. Thanks!

Erin Sinclair

Office Manager for the Board of Selectmen

35 Central Street

Stoneham, MA 02180

781-279-2680 Phone

781-279-2681 Fax

PETITION OF NATIONAL GRID FOR GAS MAIN LOCATIONS


To the City Council of the Town of Stoneham, MA:

The National Grid hereby respectfully requests your consent to the locations of mains as hereinafter described for the transmission and distribution of gas in and under the following public streets, lanes, highways, and places of

Town of Stoneham and of the pipes, valves, governors, manholes and other structures, fixtures and appurtenances designed or intended to protect or operate said mains and accomplish the objects of said Company; and the digging up and opening the ground to lay or place same:
EXTEND GAS MAIN 115 ' FT on Sunset Rd to serve # 5

DATE: October 30, 2014

BY:

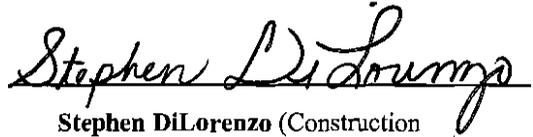
Stephen DiLorenzo (Construction

Supervisor)

ORDER FOR GAS MAIN LOCATION

City Council of the Town of Stoneham, MA.

It is HEREBY ORDERED that the location of the mains of the National Grid for the transmission and distribution of gas in and under the public streets, lanes, highways, and places of the Town of Stoneham substantially as described in the petition dated 10/30/2014, attached hereto and hereby made a part hereof, and of the pipes, valves, governors, manholes and other structures, fixtures and appurtenances designed or intended to protect or operate said mains and/or accomplish the objects of said Company, and the digging up and opening the ground to lay or place same, are hereby consented to and approved.

The said National Grid shall comply with all applicable provisions of law and ordinances of the Town of Reading to the enjoyment of said locations and rights.

Dated this 30th day of October, 2014.

I hereby certify that the foregoing order was duly adopted by the City Council of the Town of Stoneham, MA on _____ day of _____, 2014.

BY: _____

Title


PLEASE RETURN ORIGINAL TO
NATIONAL GRID
100 COMMERCIAL ST
MALDEN, MA 02148
ATTENTION: Steve DiLorenzo_617-908-4312

RETAIN DUPLICATE FOR YOUR RECORDS

Street Main Authorization

<p>Workorder WO #: 962465 City: Stoneham Org: Worktype: MNE Main New -Distribution Date: 29-OCT-2014 Name: ANTONIO VETRANO Location: 5 SUNSET RD.STO Date Wanted: 31-DEC-2014 Submitted By: ANTONIO VETRANO Project #: CBCC102 Program ID: NBPRESENT Estimated By:</p> <p>Mains Location Size Length Material Amount GL Activity Total Mains \$ 0.00</p>	<p>Notifications Type Status DIGSAFE GRANT</p>	<p>Estimated Investment</p> <table style="width: 100%; border-collapse: collapse;"> <tr> <td>Est. Inv. Direct</td> <td style="text-align: right;">\$ 0.00</td> </tr> <tr> <td>50 % of Total</td> <td style="text-align: right;">\$ 0.00</td> </tr> <tr> <td>Total Est. Inv.</td> <td style="text-align: right;">\$ 0.00</td> </tr> <tr> <td>Reimbursement</td> <td style="text-align: right;">\$ 0.00</td> </tr> <tr> <td>Total Company Cost</td> <td style="text-align: right;">\$ 0.00</td> </tr> </table> <p>General Comments (Attach Sketch) EXTEND EXISTING 4" PL 25# MAIN IN RUSTIC ROAD 115 FT DOWN SUNSET ROAD TO SERVICE # 5 / SERVICE LENGTH 40 FT / POE 6 / 1 X 630 METER / 500 CFH / R-3 / SLA 206324000009/12/14: sent e-mail to engineering group explaining rush and escalation.</p>	Est. Inv. Direct	\$ 0.00	50 % of Total	\$ 0.00	Total Est. Inv.	\$ 0.00	Reimbursement	\$ 0.00	Total Company Cost	\$ 0.00																										
Est. Inv. Direct	\$ 0.00																																					
50 % of Total	\$ 0.00																																					
Total Est. Inv.	\$ 0.00																																					
Reimbursement	\$ 0.00																																					
Total Company Cost	\$ 0.00																																					
<p>Services Size Units Material Amount Total Services \$ 0.00</p>	<p>Coated Steel Review Required DSD Initials Date Yes No _____ If YES: Initials Date Corr. Cont. _____</p>	<p>Approvals</p> <table style="width: 100%; border-collapse: collapse;"> <tr> <td style="width: 20%;">P.C.S</td> <td style="width: 20%;">Initials</td> <td style="width: 20%;">Date</td> <td style="width: 20%;">O.E.</td> <td style="width: 20%;">Initials</td> <td style="width: 20%;">Date</td> </tr> <tr> <td>C.E.</td> <td>_____</td> <td>_____</td> <td>ENG.</td> <td>_____</td> <td>_____</td> </tr> <tr> <td>G.M.</td> <td>_____</td> <td>_____</td> <td>G.L.</td> <td>_____</td> <td>_____</td> </tr> <tr> <td>V.P.</td> <td>_____</td> <td>_____</td> <td>G.M.</td> <td>_____</td> <td>_____</td> </tr> <tr> <td>Sr V.P.</td> <td>_____</td> <td>_____</td> <td>V.P.</td> <td>_____</td> <td>_____</td> </tr> <tr> <td>Pres.</td> <td>_____</td> <td>_____</td> <td>_____</td> <td>_____</td> <td>_____</td> </tr> </table>	P.C.S	Initials	Date	O.E.	Initials	Date	C.E.	_____	_____	ENG.	_____	_____	G.M.	_____	_____	G.L.	_____	_____	V.P.	_____	_____	G.M.	_____	_____	Sr V.P.	_____	_____	V.P.	_____	_____	Pres.	_____	_____	_____	_____	_____
P.C.S	Initials	Date	O.E.	Initials	Date																																	
C.E.	_____	_____	ENG.	_____	_____																																	
G.M.	_____	_____	G.L.	_____	_____																																	
V.P.	_____	_____	G.M.	_____	_____																																	
Sr V.P.	_____	_____	V.P.	_____	_____																																	
Pres.	_____	_____	_____	_____	_____																																	
<p>Total Est. Investment - Direct \$ 0.00</p>																																						

SUNSET RD

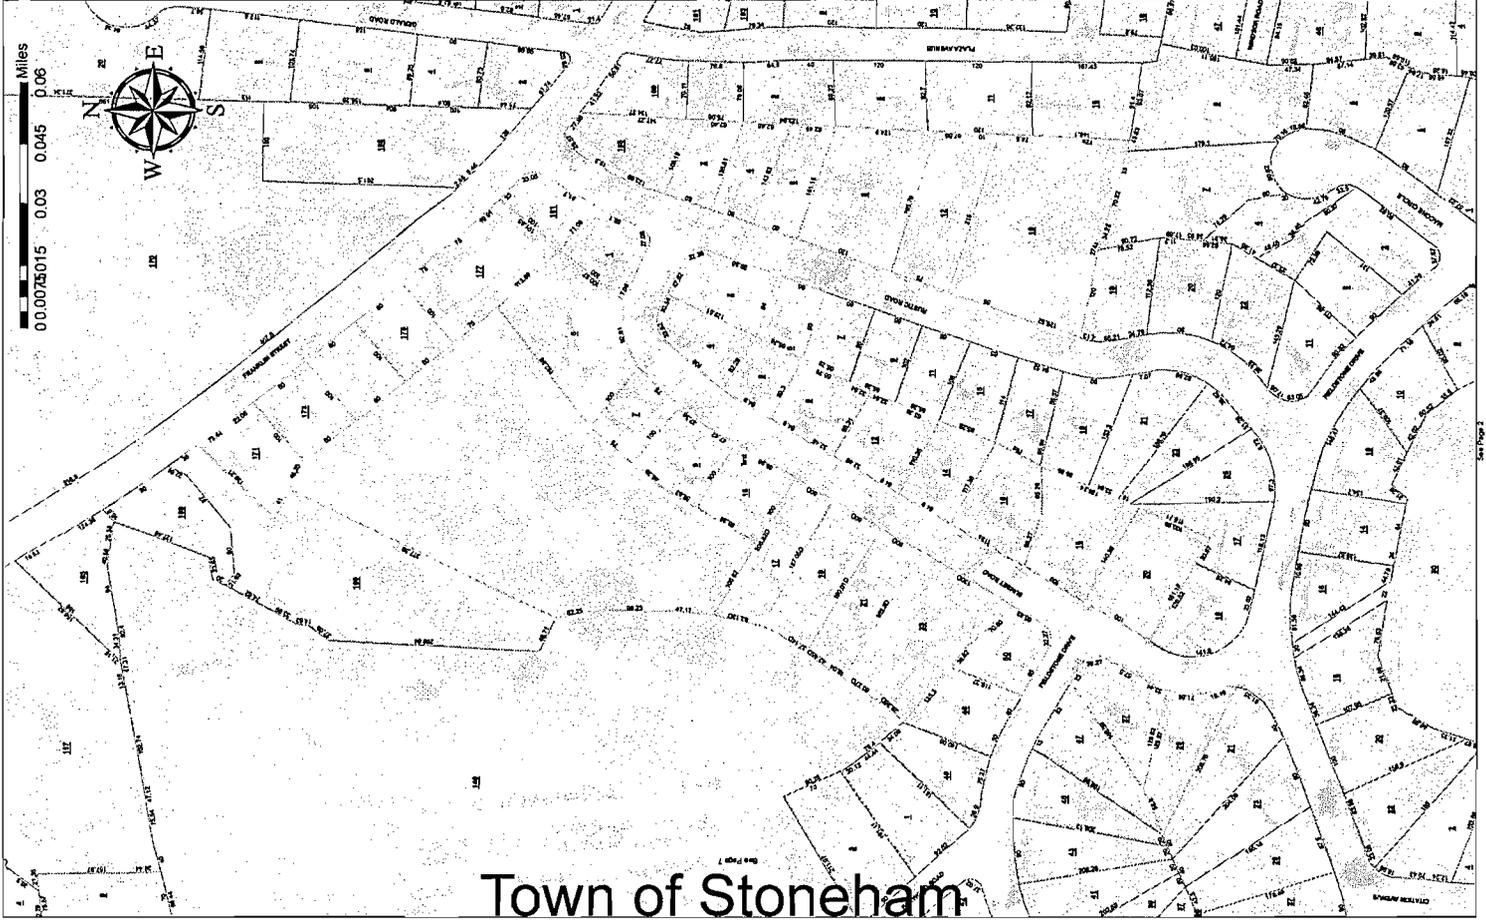

Town of Stoneham



Patriot Properties

Town of Stoneham

Abutters List

11/03/2014

9:58:37AM

Filter Used: DataProperty.AccountNumber in
(7040,7038,7035,7036,7873,7589,7591,7592,7593,7595,7596,7597,7598,7599,7600,7601,7602,7848,7030,7032,7031,7018,7029,7028,7024,7019,7023,7027,7020,7026,7025,7021..

**Town of Stoneham
Abutters List**

Subject Parcel ID:

Subject Property Location:

ParcelID	Location	Owner	Co-Owner	Mailing Address	City	State	Zip
8-0-110	185 FRANKLIN ST	WEBBER TERESA A.		185 FRANKLIN ST	STONEHAM	MA	02180
8-0-111	2 RUSTIC RD	SMITH, MARY F. SULLIVAN		2 RUSTIC RD	STONEHAM	MA	02180
8-0-112	4 RUSTIC RD	TUROLSKI LUKASZ		4 RUSTIC RD	STONEHAM	MA	02180
8-0-113	6 RUSTIC RD	CICCIA LAWRENCE P. JR.		6 RUSTIC RD	STONEHAM	MA	02180
8-0-114	5 RUSTIC RD	EBERLE NATHANIEL		5 RUSTIC RD	STONEHAM	MA	02180
8-0-115	2 SUNSET RD	SHANNON PAUL M.		2 SUNSET RD	STONEHAM	MA	02180
8-0-116	4 SUNSET RD	CARGILL BRUCE		22 CORNERSTONE DR	FALMOUTH	ME	04105
8-0-117	6 SUNSET RD	DIMARE MARIA N.	SULLIVAN JAMES L.	6 SUNSET ROAD	STONEHAM	MA	02180
8-0-118	17 SUNSET RD	BENNER WILLIAM K	BENNER KATHERINE T	17 SUNSET RD	STONEHAM	MA	02180
8-0-119	15 SUNSET RD	HADDAD JOHN P.		15 SUNSET RD	STONEHAM	MA	02180
8-0-120	9 SUNSET RD	BORTO CHRISTOPHER	BORTO ANIA	9 SUNSET RD	STONEHAM	MA	02180
8-0-121	7 SUNSET RD	BENNETT ARTHUR S	BERNICE BENNETT	7 SUNSET RD	STONEHAM	MA	02180
8-0-122	5 SUNSET RD	VETRANO ANTONIO	VETRANO LORI B.	5 SUNSET RD	STONEHAM	MA	02180
8-0-123	1 RUSTIC RD	LORD MICHAEL J	LORD JESSICA LEAH	1 RUSTIC ROAD	STONEHAM	MA	02180
8-0-124	181 FRANKLIN ST	RAFFAELLO FRANK A	ELAINE E RAFFAELLO	181 FRANKLIN ST	STONEHAM	MA	02180
8-0-125	177 FRANKLIN ST	177-179 FRANKLIN STREET COND					
8-0-125A	179 FRANKLIN ST Unit 1	NUSSLEIN JOHN		179 FRANKLIN ST UNIT 1	STONEHAM	MA	02180
8-0-125B	179 FRANKLIN ST 2	FEIR DONNA J.		35 CANDLEWOOD DR.	TOLLAND	CT	06084
8-0-125C	179 FRANKLIN ST 3	CORRIGAN JULIE A.		179 FRANKLIN ST U# 3	STONEHAM	MA	02180
8-0-125D	179 FRANKLIN ST 4	GIAMMARCO DOMENICO		17-A AMARANTH AVENUE	MEDFORD	MA	02155
8-0-125E	179 FRANKLIN ST 5	MACERO JANET C.		179 FRANKLIN ST U# 5	STONEHAM	MA	02180
8-0-125F	179 FRANKLIN ST 6	GRENIER SHAWN		179 FRANKLIN ST U# 6	STONEHAM	MA	02180
8-0-125G	179 FRANKLIN ST 7	DOHERTY RYAN A.		179 FRANKLIN ST U# 7	STONEHAM	MA	02180
8-0-126A	177 FRANKLIN ST 1	HAUPT JENNIFER A.		177 FRANKLIN ST U# 1	STONEHAM	MA	02180
8-0-126C	177 UNIT 3 FRANKLIN ST 3	NEVINS PATRICK J.		177 FRANKLIN ST U# 3	STONEHAM	MA	02180
8-0-126D	177 UNIT 4 FRANKLIN ST 4	CHEN YUAN		177 FRANKLIN ST U# 4	STONEHAM	MA	02180
8-0-126E	177 UNIT 5 FRANKLIN ST 5	BARBOSA MARILENE G.		177 FRANKLIN ST U# 5	STONEHAM	MA	02180
8-0-126F	177 FRANKLIN ST 6	LILJANDER GLENN		177 FRANKLIN ST U# 6	STONEHAM	MA	02180
8-0-127	175 U-2 FRANKLIN ST 2	SCIOLI CHARLES E. JR.	SCIOLI MARY LOU	175 FRANKLIN ST U# 2	STONEHAM	MA	02180
8-0-127A	175 U-1 FRANKLIN ST 1	BOYD MICHAEL	BOYD KAREN	175 FRANKLIN ST U# 1	STONEHAM	MA	02180
8-0-127M	175 FRANKLIN ST	175 FRANKLIN ST CONDO ASSOCI					
8-0-129	173 FRANKLIN ST	MAGEE JOSSHUA	MAGEE AMANDA	173 FRANKLIN ST	STONEHAM	MA	02180
8-0-130	171 FRANKLIN ST	DEMETRIO ROBERT	DEMETRIO SARA	171 FRANKLIN ST	STONEHAM	MA	02180
9-0-100	11 FIELDSTONE DR	GEORGUNTZOS GEORGE	GEORGUNTZOS EFFIE	11 FIELDSTONE DR	STONEHAM	MA	02180
9-0-65	29 SUNSET RD	DESIMONE FRANCIS L	JANET M DESIMONE	P.O. BOX 760740	MELROSE	MA	02176
9-0-66	27 SUNSET RD	DAGOSTINO ROBERT F	SYLVIA I. DAGOSTINO	27 SUNSET RD	STONEHAM	MA	02180
9-0-67	50 FIELDSTONE DR	HEIMAN DAVID I.	MIRABELLO DIANA H.	50 FIELDSTONE DR	STONEHAM	MA	02180
9-0-68	23 SUNSET RD	WARD BRENDA G.		23 SUNSET RD	STONEHAM	MA	02180
9-0-70	21 SUNSET RD	NOLAN MICHAEL W.	NOLAN PATRICIA D.	21 SUNSET RD	STONEHAM	MA	02180
9-0-71	19 SUNSET RD	CELLA RICHARD J	CELLA, MARGARET H	19 SUNSET RD	STONEHAM	MA	02180

**Town of Stoneham
Abutters List**


Subject Parcel ID:

Subject Property Location:

ParcelID	Location	Owner	Co-Owner	Mailing Address	City	State	Zip
9-0-72	8 SUNSET RD	RUGGIERO PAUL J JR	SUNSET ROAD REALTY TR	8 SUNSET RD	STONEHAM	MA	02180
9-0-75	12 SUNSET RD	COHEN ROBIN L., TRS	ROBIN L. COHEN DECL. OF	12 SUNSET RD	STONEHAM	MA	02180
9-0-76	14 SUNSET RD	PALERMO THOMAS V. JR.	PALERMO JOE-ANN	14 SUNSET ROAD	STONEHAM	MA	02180
9-0-77	16 SUNSET RD	GARTLAND GARY M	MADISON SONDRAL	16 SUNSET RD	STONEHAM	MA	02180
9-0-78	18 SUNSET RD	TUTON THOMAS J	JANET L TUTON	18 SUNSET RD	STONEHAM	MA	02180
9-0-79	20 SUNSET RD	RICCI KENNETH	RICCI LUCINE	20 SUNSET RD	STONEHAM	MA	02180
9-0-80	19 FIELDSTONE DR	KUPCZEWSKI JOSEPH R.	KUPCZEWSKI DOROTHY C.	19 FIELDSTONE DR	STONEHAM	MA	02180
9-0-81	17 FIELDSTONE DR	VINCI ANTHONY R	ELIZABETH A VINCI	17 FIELDSTONE DR	STONEHAM	MA	02180
9-0-82	25 RUSTIC RD	MC KENZIE RICHARD A.	MC KENZIE ELAINE J.	25 RUSTIC RD	STONEHAM	MA	02180
9-0-83	23 RUSTIC RD	DIPIETRO GREGORY	MCCLAY MELISSA E.	23 RUSTIC RD	STONEHAM	MA	02180
9-0-84	21 RUSTIC RD	WHITTAKER GREGORY R.	WHITTAKER PENELOPE T	21 RUSTIC RD	STONEHAM	MA	02180
9-0-85	19 RUSTIC RD	CORREIA JOAO	CORREIA SANDRA	19 RUSTIC RD	STONEHAM	MA	02180
9-0-86	17 RUSTIC RD	AVOLA DOUGLAS	AVOLA JEANMARIE	17 RUSTIC RD	STONEHAM	MA	02180
9-0-87	15 RUSTIC RD	PUPA MARY E	15 RUSTIC RD	15 RUSTIC RD	STONEHAM	MA	02180
9-0-88	11 RUSTIC RD	HIGGINS BRIAN	11 RUSTIC RD	11 RUSTIC RD	STONEHAM	MA	02180
9-0-89	9 RUSTIC RD	FISHER PETER M	DIANA M FISHER	9 RUSTIC RD	STONEHAM	MA	02180
9-0-90	7 RUSTIC RD	CONNOLLY CHRISTOPHER	CONNOLLY SONIA	7 RUSTIC RD	STONEHAM	MA	02180
9-0-91	8 RUSTIC RD	LUTI JOHN F.	LUTI MARIA A.	8 RUSTIC RD	STONEHAM	MA	02180
9-0-93	12 RUSTIC RD	MCKINNON WILLIAM H	MCKINNON MARY LOU	12 RUSTIC ROAD	STONEHAM	MA	02180
9-0-95	16 RUSTIC RD	WHOOLEY EUGENE D	VIRGINIA A WHOOLEY	16 RUSTIC RD	STONEHAM	MA	02180
9-0-97	18 RUSTIC RD	DENNEN TIFFANY R.	DENNEN BRYAN	18 RUSTIC RD	STONEHAM	MA	02180
9-0-98	20 RUSTIC RD	BETTINELLI BERNARD D.	BETTINELLI ANNA	20 RUSTIC RD	STONEHAM	MA	02180
9-0-99	22 RUSTIC RD	VENEZIA CHARLOTTE	22 RUSTIC RD	22 RUSTIC RD	STONEHAM	MA	02180

Parcel Count: 63

End of Report

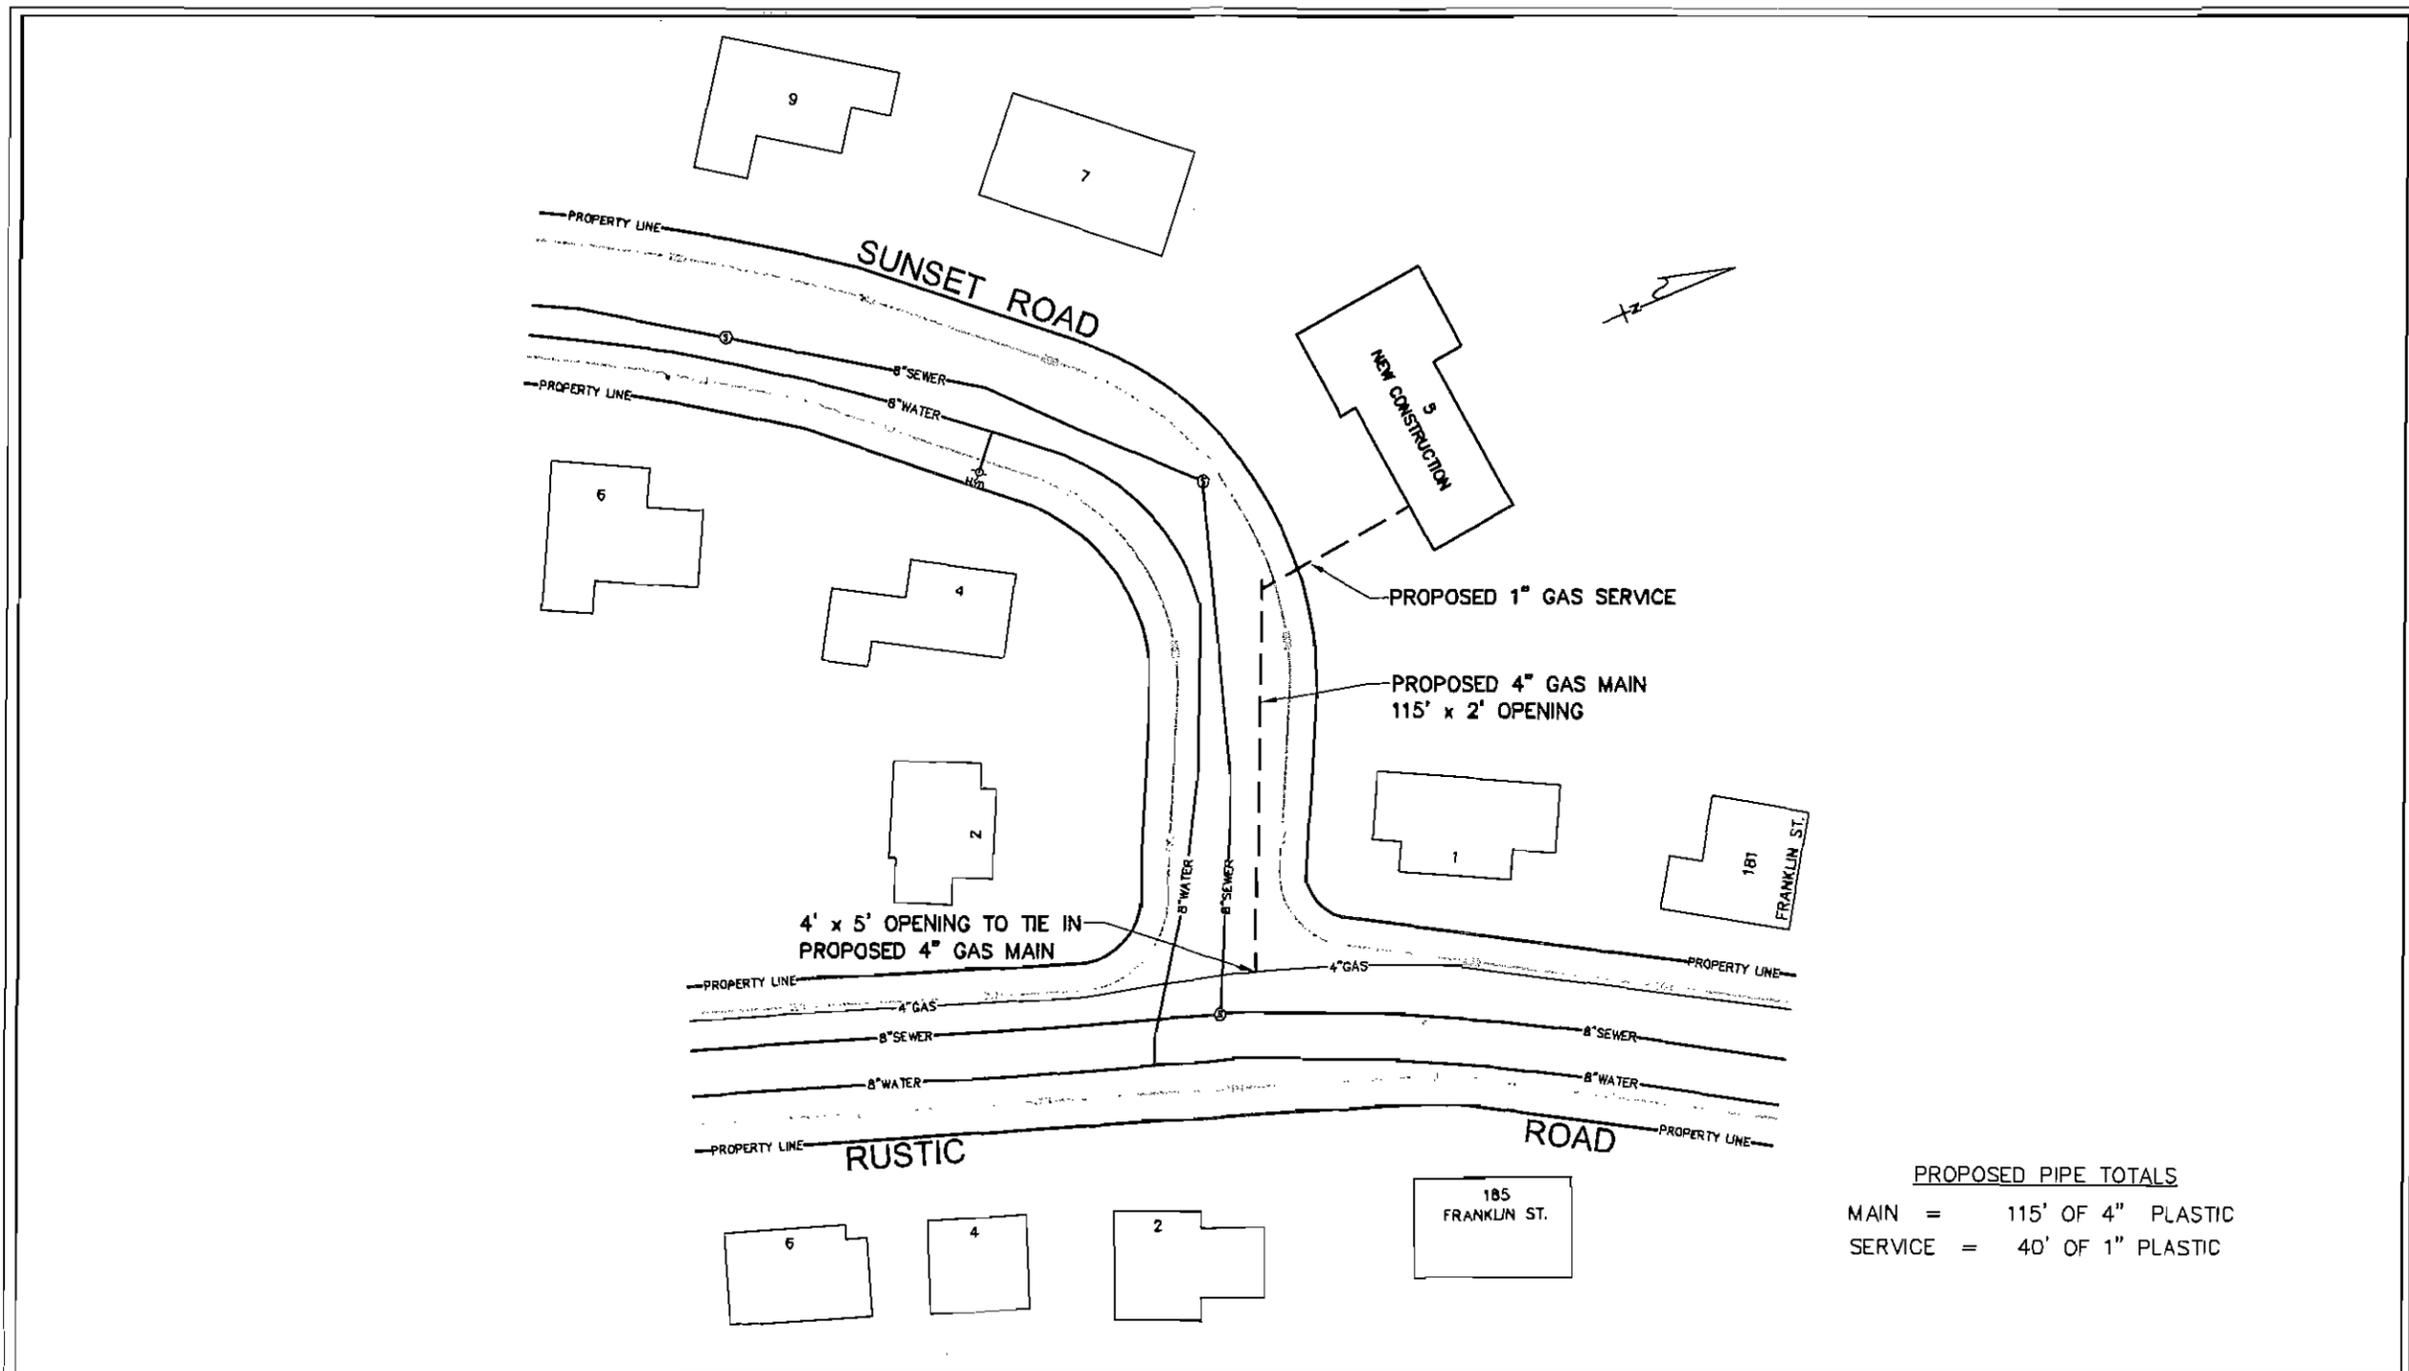

PROPOSED PIPE TOTALS
 MAIN = 115' OF 4" PLASTIC
 SERVICE = 40' OF 1" PLASTIC

<p> PROPOSED GAS ELECTRIC EXISTING GAS WATER STORM DRAIN SANITARY SEWER TELEPHONE </p>	<p> HYDRANT CATCH BASIN UTILITY POLE TELEPHONE MANHOLE ELECTRIC MANHOLE SEWER MANHOLE </p>	<p> NOTE: THE LOCATION OF SURFACE AND UNDERGROUND OBJECTS SHOWN ARE NOT WARRANTED TO BE CORRECT. CALL 811 BEFORE YOU DIG UTILITIES AND STREET LINES COMPILED FROM AVAILABLE DATA SOURCES NO FIELD VERIFICATION PERFORMED </p>	<p> nationalgrid 40 SYLVAN ROAD WALTHAM, MA 02451 </p>	<p>GRANT OF LOCATION PROPOSED LOCATION OF NEW 4" GAS MAIN TO SERVICE 5 SUNSET RD., STONEHAM, MA 02180</p>							<p>SCALE: 1" = 50'-0"</p>										
				<table border="1"> <thead> <tr> <th>ENGR / DRFTMN</th> <th>DATE</th> <th>SIZE</th> <th>PRESSURE</th> <th>MATERIAL</th> <th>LENGTH</th> <th>WORK ORDER NO.</th> </tr> </thead> <tbody> <tr> <td>J.A.M. / D.J.S.</td> <td>10/28/2014</td> <td>AS NOTED</td> <td>25 P.S.I.G.</td> <td>PLASTIC</td> <td>AS NOTED</td> <td>962465</td> </tr> </tbody> </table>							ENGR / DRFTMN	DATE	SIZE	PRESSURE	MATERIAL	LENGTH	WORK ORDER NO.	J.A.M. / D.J.S.	10/28/2014	AS NOTED	25 P.S.I.G.
ENGR / DRFTMN	DATE	SIZE	PRESSURE	MATERIAL	LENGTH	WORK ORDER NO.															
J.A.M. / D.J.S.	10/28/2014	AS NOTED	25 P.S.I.G.	PLASTIC	AS NOTED	962465															

NOTICE TO ABUTTERS

November 3, 2014

You are hereby notified that a public hearing will be continued at the Hearing Room of the Town Hall on Tuesday, November 18, 2014, at 8:05 p.m., upon the petition of National Grid for locations of mains as hereinafter described for the transmission and distribution of gas in and under the following public streets, lanes, highways, and places of Town of Stoneham substantially as described in the petition dated 9/15/2014, attached hereto made a part hereof, and of the pipes, valves, governors, manholes and other structures, fixtures and appurtenances designed or intended to protect or operate said mains and accomplish the objects of said Company; and the digging up and opening the ground to lay or place same:

Extend Gas Main 135' on Bow Street to serve #6.

Drawing may be seen in the office of the Board of Selectmen.

Board of Selectmen

By Erin Sinclair
Office Manager
Board of Selectmen

Sinclair, Erin

From: Grover, Robert
Sent: Friday, October 31, 2014 10:36 AM
To: Sinclair, Erin
Subject: RE: Recommendations

1 Sunset Rd.

I met on site with the gas co. rep. on 10/30/14 and went over the proposed construction

DPW has no objections

We did discuss ledge---a sewer connection from Spring St. to #6 Bow St. was installed 50 years ago and no ledge was encountered

I told him that if he gets a permit and encounters ledge we will meet to discuss methods of removal

2 Sunset Rd.

DPW has no objections

No ledge was encountered installing sewer mains

As a matter of policy street opening permits are not given after Dec.1 without special provisions

Bob Grover

From: Sinclair, Erin
Sent: Friday, October 31, 2014 10:06 AM
To: Grover, Robert
Subject: Recommendations

Hi Bob

Can I have your recommendations on Bow Street and Sunset Road gas main extensions. Thanks!

*Erin Sinclair
Office Manager for the Board of Selectmen
35 Central Street
Stoneham, MA 02180
781-279-2680 Phone
781-279-2681 Fax*

PETITION OF NATIONAL GRID FOR GAS MAIN LOCATIONS

To the City Council of the Town of Stoneham, MA:

The National Grid hereby respectfully requests your consent to the locations of mains as hereinafter described for the transmission and distribution of gas in and under the following public streets, lanes, highways, and places of

Town of Stoneham and of the pipes, valves, governors, manholes and other structures, fixtures and appurtenances designed or intended to protect or operate said mains and accomplish the objects of said Company; and the digging up and opening the ground to lay or place same:
EXTEND GAS MAIN 135 ' FT on Bow St to serve # 6

DATE: September 15, 2014 BY: Stephen DiLorenzo
Stephen DiLorenzo (Construction
Supervisor)

ORDER FOR GAS MAIN LOCATION

City Council of the Town of Stoneham, MA.

It is HEREBY ORDERED that the location of the mains of the National Grid for the transmission and distribution of gas in and under the public streets, lanes, highways, and places of the Town of Stoneham substantially as described in the petition dated 09/15/2014, attached hereto and hereby made a part hereof, and of the pipes, valves, governors, manholes and other structures, fixtures and appurtenances designed or intended to protect or operate said mains and/or accomplish the objects of said Company, and the digging up and opening the ground to lay or place same, are hereby consented to and approved.

The said National Grid shall comply with all applicable provisions of law and ordinances of the Town of Reading to the enjoyment of said locations and rights.

Dated this 15th day of September, 2014.

I hereby certify that the foregoing order was duly adopted by the City Council of the Town of Stoneham, MA on _____ day of _____, 2014.

BY: _____

Title

PLEASE RETURN ORIGINAL TO
NATIONAL GRID
100 COMMERCIAL ST
MALDEN, MA 02148
ATTENTION: Steve DiLorenzo_617-908-4312

RETAIN DUPLICATE FOR YOUR RECORDS

**Town of Stoneham
Abutters List**

Subject Parcel ID:

Subject Property Location:

ParcelID	Location	Owner	Co-Owner	Mailing Address	City	State	Zip
12-0-188	15 CHARLES ST	SULLIVAN WILLIAM N.	SULLIVAN DIANA	15 CHARLES ST	STONEHAM	MA	02180
12-0-189	13 CHARLES ST	NOMANI MOHAMMED	NOMANI LYNDA	13 CHARLES STREET	STONEHAM	MA	02180
12-0-190	10 BOW ST	GOLDFARB SCOTT LEE	CAROLE HOOVER GOLDFARB	10 BOW ST	STONEHAM	MA	02180
12-0-190A	11 CHARLES ST	PALLADINO GERRARD	GABRIELLA PALLADINO	11 CHARLES ST	STONEHAM	MA	02180
12-0-191	7 CHARLES ST	MINI JOHN S.	KATHLEEN M. MINI	7 CHARLES ST	STONEHAM	MA	02180
12-0-192	6 CHARLES ST	NOONAN THOMAS R	JANET C NOONAN	6 CHARLES ST	STONEHAM	MA	02180
12-0-193	8 CHARLES ST	COLLITON PAUL M	DONNA M COLLITON	8 CHARLES ST	STONEHAM	MA	02180
12-0-195	10 CHARLES ST	MCLAUGHLIN JAMES M. JR.	MCLAUGHLIN KRISTENE	10 CHARLES ST	STONEHAM	MA	02180
12-0-196	12 CHARLES ST	DITONNO JEFFREY M.	HURLEY DEBORAH A.	12 CHARLES ST	STONEHAM	MA	02180
12-0-197	14 CHARLES ST	KRABY DANIEL J	FAMA-KRABY MARIA LOUR	14 CHARLES ST	STONEHAM	MA	02180
12-0-205	2 CHARLES ST	ASARO JASPER	ASARO LORIA	2 CHARLES ST	STONEHAM	MA	02180
12-0-206	1 CHARLES ST	FIERIMONTE BRIAN A	WHALL MEGAN R	1 CHARLES ST	STONEHAM	MA	02180
12-0-207	6 SPRING ST	SIMMONS WILLIAM	ANN MARIE SIMMONS	6 SPRING ST	STONEHAM	MA	02180
12-0-210	138 SUMMER ST	FULLER SANDRA A. TRS	SEEK TRUST	138 SUMMER STREET	STONEHAM	MA	02180
12-0-211	140 SUMMER ST	JONAS LESLIE		140 SUMMER ST	STONEHAM	MA	02180
12-0-212	23 SPRING ST	CAMPBELL KAREN M.		23 SPRING ST	STONEHAM	MA	02180
12-0-213	1921 SPRING ST	DDC REALTY LLC		100 DOVER STREET	SOMERVILLE	MA	02144
12-0-214	17 SPRING ST	SLOAN LOIS C	CHARLES J CREEDEN	17 SPRING ST	STONEHAM	MA	02180
13-0-123	38 GOULD ST	BLOUT JASON M.	BLOUT MARY S.	38 GOULD ST	STONEHAM	MA	02180
13-0-124	136 SUMMER ST	GEARY FRANCIS J	GEARY ROSEMARY Q	136 SUMMER ST	STONEHAM	MA	02180
13-0-125	131 SUMMER ST	WACKERMAN DENNIS V	JOANNE WACKERMAN	131 SUMMER ST	STONEHAM	MA	02180
13-0-127	40 GOULD ST	OTTARIANO ANGELINA		40 GOULD ST	STONEHAM	MA	02180
7-0-1	8 SPRING ST	TOBIAS JOSEPH M.	TOBIAS KAREN E.	8 SPRING ST	STONEHAM	MA	02180
7-0-2	6 BOW ST	SINCLAIR MATTHEW A.	SINCLAIR SARAH B.	6 BOW STREET	STONEHAM	MA	02180
7-0-275	45 GREEN ST	MALONEY DIANE M.		45 GREEN STREET	STONEHAM	MA	02180
7-0-276	37 GREEN ST	GHANNAM MATTHEW W.	GHANNAM, TERRI L.	37 GREEN ST	STONEHAM	MA	02180
7-0-3	14 BOW ST	CORNETTE JOSEPH F. JR	CORNETTE CATHERINE L.	14 BOW ST	STONEHAM	MA	02180
7-0-369	29 BOW ST	TILLOTSON ROBERT H	MARY ANN R TILLOTSON	29 BOW ST	STONEHAM	MA	02180
7-0-370	25 27 BOW ST	OLIVE TREE PROPERTIES LLC		383 DORCHESTER AVE	BOSTON	MA	02127
7-0-371	15 GREEN ST	GARDNER PATRICIA M. ETAL	CIAMPA PAULA A.	15 GREEN ST	STONEHAM	MA	02180
7-0-372	12 GREEN ST	WHITE VINCENTE	ALMETA WHITE	12 GREEN ST	STONEHAM	MA	02180
7-0-373	22 GREEN ST	MCDONOUGH KENNETH O.	MC DONOUGH RACHELE R.	22 GREEN ST	STONEHAM	MA	02180
7-0-374	17 BOW ST	FAGUNDES JOSE H	PHILOMENA J FAGUNDES	17 BOW ST	STONEHAM	MA	02180
7-0-375	15 BOW ST	MERLINO JOHN	JANET A MERLINO	15 BOW ST	STONEHAM	MA	02180
7-0-376	13 BOW ST	MOONEY RAYMOND F. III	KAREN E. MOONEY	13 BOW ST	STONEHAM	MA	02180
7-0-377	1 BOW ST	BAUTISTA REGINA		1 BOW STREET	STONEHAM	MA	02180
7-0-378	34 SPRING ST	GEARY KATHLEEN	KATHRYN A. POTTER	34 SPRING ST	STONEHAM	MA	02180
7-0-379	38 SPRING ST	POTTER WILLIAM F.	LEGALT DOREEN	38 SPRING ST	STONEHAM	MA	02180
7-0-379A	3 GREEN ST	LEGALT JOEL	DEVINE, GLORIA JEAN	3 GREEN ST	STONEHAM	MA	02180
7-0-380	42 SPRING ST	DEVINE JAMES CARROLL JR		42 SPRING ST	STONEHAM	MA	02180

Town of Stoneham
Abutters List


Subject Parcel ID:

Subject Property Location:

ParcelID	Location	Owner	Co-Owner	Mailing Address	City	State	Zip
7-0-4	18 BOW ST	MARQUIS JACOB R	MARQUIS MARISSA R	18 BOW ST	STONEHAM	MA	02180
7-0-432	41 SPRING ST	SALEIRNO ROBERT S.	SALEIRNO MICHELE	41 SPRING ST	STONEHAM	MA	02180
7-0-433	39 SPRING ST	LAFRENIER MARY ANN	LAFRENIER DENNIS J.	39 SPRING ST	STONEHAM	MA	02180
7-0-434	8 STEVENS ST	RYAN G. MILTON	RYAN BARBARA A.	8 STEVENS ST	STONEHAM	MA	02180
7-0-435	37 SPRING ST	DAWSON NANCY		37 SPRING ST	STONEHAM	MA	02180
7-0-436	35 SPRING ST	WETHERILL JULIE M.		35 SPRING ST	STONEHAM	MA	02180
7-0-441	9 STEVENS ST	BOUTHILLER JOSEPH P.	BOUTHILLER KERI	9 STEVENS ST	STONEHAM	MA	02180
7-0-442	7 STEVENS ST	CAMPBELL ETHEL M ETAL	C/O MARJORIE SPIES	2 FOREST ST.	STONEHAM	MA	02180
7-0-443	5 STEVENS ST	JENSEN CHARLES P.		5 STEVENS ST	STONEHAM	MA	02180
7-0-444	3 STEVENS ST	PRAITI JOHN R.		3 STEVENS ST	STONEHAM	MA	02180
7-0-445	135 SUMMER ST	GANLY CIARAN P.	MARGARET PRENDERGAS	133A SUMMER ST	STONEHAM	MA	02180
7-0-447	133 A SUMMER ST	GANLY CIARAN P.	PRENDERGAST MARGARE	133A SUMMER ST	STONEHAM	MA	02180
7-0-448	27 SPRING ST	DENISON LAURA ANNE		27 SPRING ST	STONEHAM	MA	02180
7-0-5	20 BOW ST	COLEMAN CHRISTOPHER E.	FLYNN JENNIFER B.	20 BOW ST	STONEHAM	MA	02180
7-0-6	22 BOW ST	MAYO FRANK R	DIANE C MAYO	22 BOW ST	STONEHAM	MA	02180
7-0-7	30 GREEN ST	CHUNG KIN MING	KHUU TRINH	30 GREEN ST	STONEHAM	MA	02180
7-0-8	34 GREEN ST	MATSON RICHARD A.	VARNER NATALIE L.	34 GREEN ST	STONEHAM	MA	02180
7-0-9	38 GREEN ST	BERNAT LORRAINE M.	BERNAT GEORGE L.	38 GREEN STREET	STONEHAM	MA	02180
8-0-24	133 SUMMER ST	REID KENNETH W.	REID RACHEL	133 SUMMER ST	STONEHAM	MA	02180
8-0-25	131 A SUMMER ST	ASSANG CARMEN	YE EDWARD	131A SUMMER ST	STONEHAM	MA	02180
8-0-33	13 STEVENS ST	SORRENTINO PHYLLIS		13 STEVENS STREET	STONEHAM	MA	02180
8-0-34	11 STEVENS ST	SOLH HOUSSAM A.	MIZHER SILVA Z.	11 STEVENS ST	STONEHAM	MA	02180
8-0-35	10 1/2 STEVENS ST	CATRONE PAUL J	CATRONE JANET M	10 1/2 STEVENS ST	STONEHAM	MA	02180
8-0-36	10 STEVENS ST	CAIN IRENE B. IRRQC. TRUST	BARREN DONALD J. & JAM	10 STEVENS ST	STONEHAM	MA	02180
8-0-37	12 STEVENS ST	MCCABE JENNIFER		12 STEVENS STREET	STONEHAM	MA	02180

Parcel Count: 65

End of Report

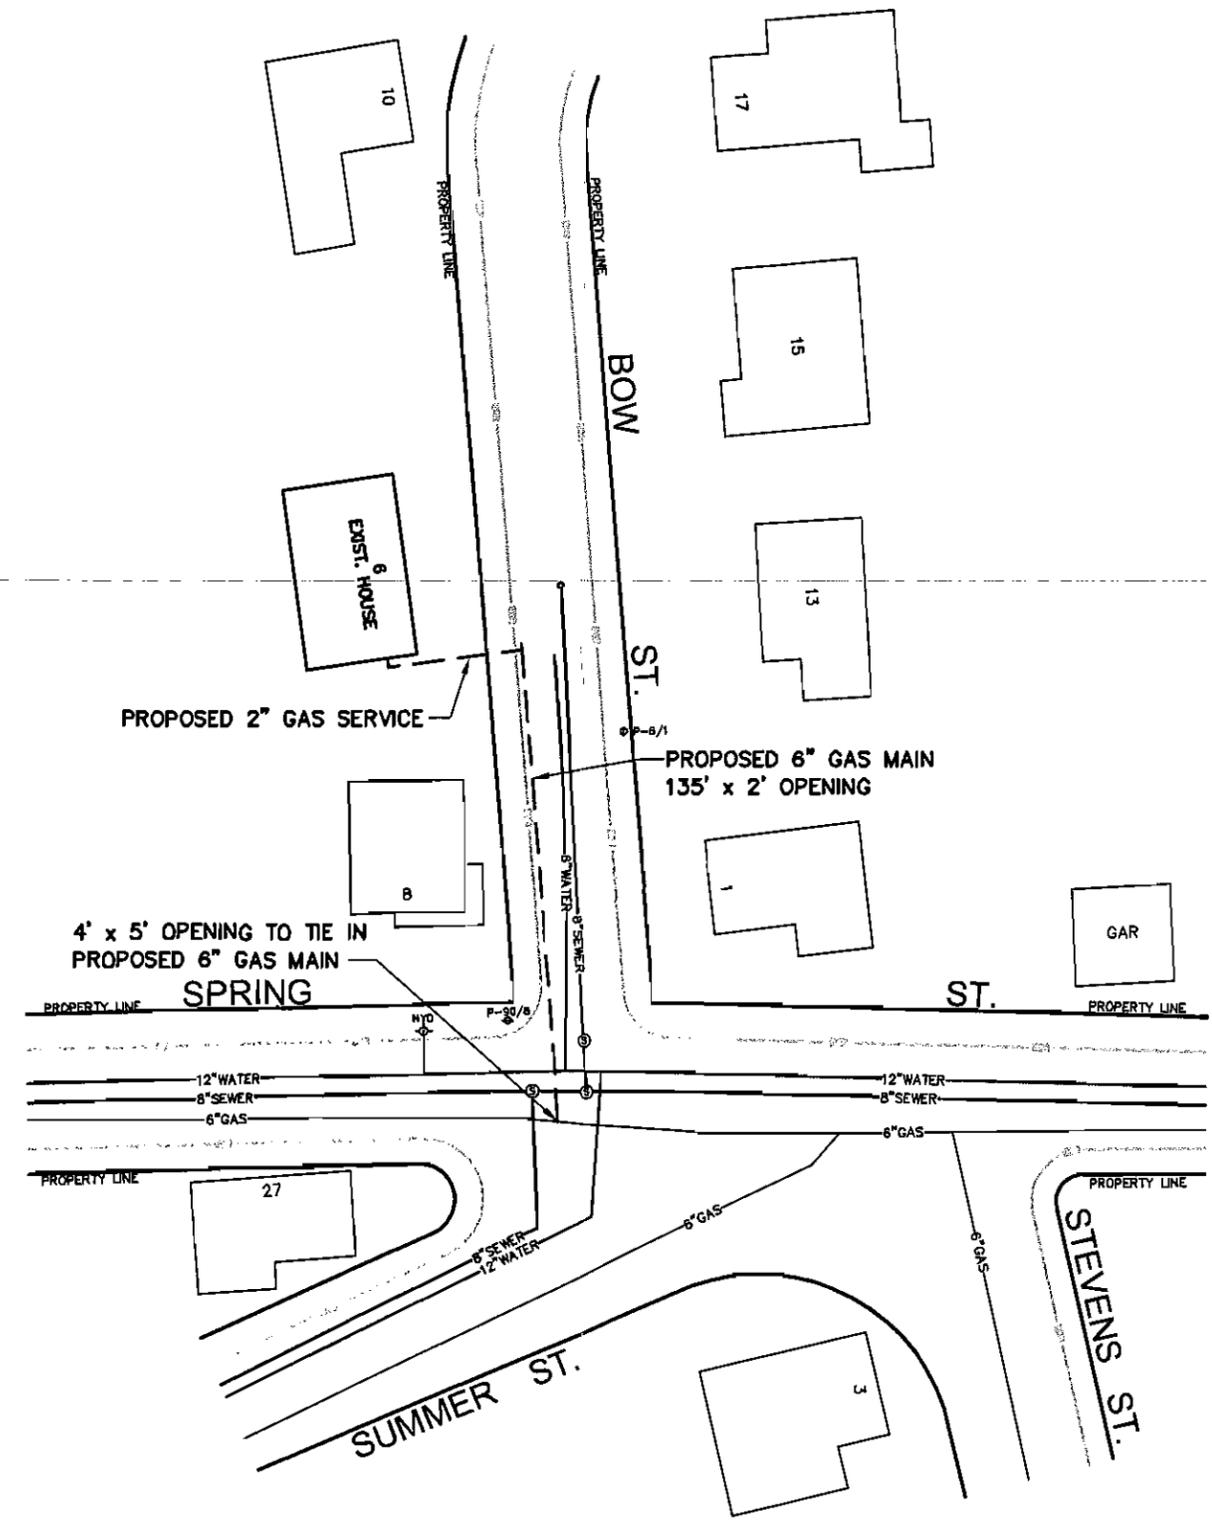

PROPOSED PIPE TOTALS
 MAIN = 135' OF 6" PLASTIC
 SERVICE = 40' OF 2" PLASTIC

NOTE
 ① - 135' x 2' OPENING TO INSTALL GAS MAIN
 ② - 4' x 5' OPENING TO TIE IN GAS MAIN

- PROPOSED GAS
- ELECTRIC
- EXISTING GAS
- WATER
- STORM DRAIN
- SANITARY SEWER
- TELEPHONE

- ⊕ HYDRANT
- ▣ CATCH BASIN
- ⊙ UTILITY POLE
- Ⓣ TELEPHONE MANHOLE
- ⓔ ELECTRIC MANHOLE
- Ⓢ SEWER MANHOLE

NOTE:
 THE LOCATION OF SURFACE AND UNDERGROUND OBJECTS SHOWN ARE NOT WARRANTED TO BE CORRECT.
 CALL 811 BEFORE YOU DIG
 UTILITIES AND STREET LINES COMPILED FROM AVAILABLE DATA SOURCES
 NO FIELD VERIFICATION PERFORMED

nationalgrid
 40 SYLVAN ROAD
 WALTHAM, MA 02451

GRANT OF LOCATION
 PROPOSED LOCATION OF NEW 6" GAS MAIN TO SERVICE
 6 BOW ST., STONEHAM, MA 02180

ENGR / DRFTMN	DATE	SIZE	PRESSURE	MATERIAL	LENGTH	WORK ORDER NO.
J.A.M. / D.J.S.	09/04/2014	AS NOTED	L.P.	PLASTIC	AS NOTED	977441

SCALE: 1" = 50'-0"
 SHEET 1 OF 1

DRAWING NO
GP-STO
977441-14-253B

Stoneham Board of Selectmen – Minutes of Meeting of October 21, 2014

Chairman Thomas Boussy called the meeting to order at 7:00 p.m. Also present were Selectwoman Ann Marie O'Neill, Selectman Frank Vallarelli and Town Administrator David Ragucci. Town Counsel William H. Solomon arrived at 7:25 p.m. Selectman John F. DePinto and Selectman Robert W. Sweeney were not present.

Pledge of Allegiance

Building Department/Cheryl Noble

Building Inspector Cheryl Noble was present to give an update on the Building Department. She informs the Board on the duties of the Building Department, what they need and what their goals are. There was an open discussion on what they can do to lighten the load for the Building Department. Selectman Vallarelli would like to thank her for her terrific service and they are looking at ways to help the Building Department. Selectwoman O'Neill would like to recognize that it is also a stressful office and she appreciates what they do.

Approve BANS/Treasurer

Assistant Treasurer Paulette Gerry was present Bond Anticipated Notes.

VOTE OF THE BOARD OF SELECTMEN

I, the Clerk of the Board of Selectmen of the Town of Stoneham, Massachusetts, certify that at a meeting of the board held October 21, 2014, of which meeting all members of the board were duly notified and at which a quorum was present, the following votes were unanimously passed, all of which appear upon the official record of the board in my custody:

Voted: to approve the sale of a \$3,250,000 1.00 percent General Obligation Bond Anticipation Note (the "Note") of the Town dated October 23, 2014, and payable October 23, 2015, to Jefferies LLC at par and accrued interest, if any, plus a premium of \$25,157.

Further Voted: that in connection with the marketing and sale of the Note, the preparation and distribution of a Notice of Sale and Preliminary Official Statement dated October 7, 2014, and a final Official Statement dated October 15, 2014, each in such form as may be approved by the Town Treasurer, be and hereby are ratified, confirmed, approved and adopted.


Further Voted: that the Town Treasurer and the Board of Selectmen be, and hereby are, authorized to execute and deliver a significant events disclosure undertaking in compliance with SEC Rule 15c2-12 in such form as may be approved by bond counsel to the Town, which undertaking shall be incorporated by reference in the Note for the benefit of the holders of the Note from time to time.

Further Voted: that we authorize and direct the Treasurer to establish post issuance federal tax compliance procedures in such form as the Treasurer and bond counsel deem sufficient, or if such procedures are currently in place, to review and update said procedures, in order to monitor and maintain the tax-exempt status of the and Notes.

Further Voted: that each member of the Board of Selectmen, the Town Clerk and the Town Treasurer be and hereby are, authorized to take any and all such actions, and execute and deliver such certificates, receipts or other documents as may be determined by them, or any of them, to be necessary or convenient to carry into effect the provisions of the foregoing votes.

I further certify that the votes were taken at a meeting open to the public, that no vote was taken by secret ballot, that a notice stating the place, date, time and agenda for the meeting (which agenda included the adoption of the above votes) was filed with the Town Clerk and a copy thereof posted in a manner conspicuously visible to the public at all hours in or on the municipal building that the office of the Town Clerk is located or, if applicable, in accordance with an alternative method of notice prescribed or approved by the Attorney General as set forth in 940 CMR 29.03(2)(b), at least 48 hours, not including Saturdays, Sundays and legal holidays, prior to the time of the meeting and remained so posted at the time of the meeting, that no deliberations or decision in connection with the sale of the Note were taken in executive session, all in accordance with G.L. c.30A, §§18-25, as amended.

Dated: October 21, 2014

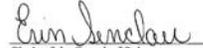
Erin Sanchez
Clerk of the Board of Selectmen

AM 38464721.1

Selectman Vallarelli made a motion to accept the low bid from Jefferies & Company at the rate of .22597, seconded by Selectwoman O'Neill and a roll call vote was taken.

Voting in Favor:

Selectwoman O'Neill
Selectman Vallarelli
Chairman Boussy

Motion was unanimously voted (3-0).

Sign Proclamation for Red Ribbon Week

Selectwoman O'Neill read the proclamation and the Board of Selectmen signed it.

Public Hearing/Approve Grant of Location/Wright Street/National Grid

Stephen DiLorenzo the field supervisor for National Grid was present. Selectwoman O'Neill read the Notice to Abutters regarding the petition of National Grid for locations of mains as hereinafter described for the transmission and distribution of gas in and under the following public streets, lanes, highways, and places of Town of Stoneham substantially as described in the petition dated 10/07/2014, attached hereto made a part hereof, and of the pipes, valves, governors, manholes and other structures, fixtures and appurtenances designed or intended to protect or operate said mains and accomplish the objects of said Company; and the digging up and opening the ground to lay or place same: Extend Gas Main 54 feet on Wright Street to serve #8. Chairman Boussy opens to public. There was no comment. Selectman Vallarelli made a motion to approve the Grant of Location, seconded by Selectwoman O'Neill. A roll call vote was taken.

Voting in Favor:

Selectwoman O'Neill
Selectman Vallarelli
Chairman Boussy

Motion was unanimously voted (3-0).

Public Hearing/Approve Grant of Location/6 Bow Street/National Grid

Stephen DiLorenzo the field supervisor for National Grid was present. Selectman Vallarelli read the Notice to Abutters regarding the petition of National Grid for locations of mains as hereinafter described for the transmission and distribution of gas in and under the following public streets, lanes, highways, and places of Town of Stoneham substantially as described in the petition dated 9/15/2014, attached hereto made a part hereof, and of the pipes, valves, governors, manholes and other structures, fixtures and appurtenances designed or intended to protect or operate said mains and accomplish the objects of said Company; and the digging up and opening the ground to lay or place same: Extend Gas Main 135' on Bow Street to serve #6. Mr. DiLorenzo states he has never had an issue with a home being damaged from putting in a gas line. He states if that happens it would go to the legal department. Mr. Ragucci asks if National Grid can video the foundations. Mr. DiLorenzo states they can do that. Chairman Boussy requests that they submit the gas main plans for the Town of Stoneham. Mr. Sinclair owner of 6 Bow Street stated that he is just looking for gas service. The abutters spoke on their concerns with there being ledge and that drilling will cause damage to their homes. He states that they are concerned with water getting into their homes after this work is being done. Selectwoman O'Neill would like to see a more concrete plan regarding protecting the homeowners. Mrs. Mooney Bow Street resident spoke about the sidewalk not being touched. The Board decided to require National Grid to meet with the neighborhood and Public Works to try to come to a solution where everyone agrees. Selectwoman O'Neill made a motion to continue this item, seconded by Selectman Vallarelli. A roll call vote was taken.

Voting in Favor:

Selectwoman O'Neill
Selectman Vallarelli
Chairman Boussy

Motion was unanimously voted (3-0).

Update from Disability Committee

Chairwoman Sue Coughlin was present to give an update to the Board on the progress of the Disability Committee. Ms. Coughlin suggests that they increase the HP parking violation from \$100.00 to \$200.00. The Board of Selectmen requested statistics of how many HP parking violations have been given out in Stoneham. Ms. Coughlin announces that there is an open seat on the Commission and would like to invite people to check out being a part of the Commission. She also states that October is National Disability Employment Awareness Month.

Bikeway/Greenway Committee/Article Discussion

Anthony Wilson, 181 Central Street gave an update on the changes that have occurred since the last meeting. Selectwoman O'Neill made a motion to support the High Intensity Activated Crosswalk Signal System (HAWK), seconded by Selectman Vallarelli and **unanimously voted (3-0)**. Mr. Wilson discussed where the Bike Path will be located at Rec Park. Michelle Bryne President of Stoneham Youth Football and Cheer spoke on her concerns with the plans of the Bike Path. Mr. Wilson responded to some of her questions.

Sign and Present Proclamation for Stoneham History Day

Selectwoman O'Neill read the proclamation.

Article/Motion Discussion

This item will be discussed during Warrant Article Recommendations.

Warrant Article Recommendations

Article #1 - No vote was taken.

Articles #2-5 - Selectman Vallarelli made motion for favorable action on this article, seconded by Selectwoman O'Neill and **unanimously voted (3-0)**.

Articles #6-9 - No vote was taken.

Article #10 - No vote was taken.

Article #11 - Selectman Vallarelli made motion for favorable action on this article, seconded by Selectwoman O'Neill and **unanimously voted (3-0)**.

Article #12 - Selectwoman O'Neill made motion for favorable action on this article, seconded by Selectman Vallarelli and **unanimously voted (3-0)**.

Article #13 - IP

Article #14 - Selectwoman O'Neill made motion for favorable action on this article, seconded by Selectman Vallarelli and **unanimously voted (3-0)**.

Article #15 - Selectwoman O'Neill made motion for favorable action on this article, seconded by Selectman Vallarelli and **unanimously voted (3-0)**.

Article #16 - Selectwoman O'Neill made a motion to authorize the Chairman to submit the Motion to the Town Clerk, seconded by Selectwoman O'Neill and **unanimously voted (3-0)**.

Article #17 - IP

Article #18 - Selectman Vallarelli made motion for favorable action on this article, seconded by Selectwoman O'Neill and **unanimously voted (3-0)**.

Article #19 - Selectwoman O'Neill made motion for favorable action on this article, seconded by Selectman Vallarelli and **unanimously voted (3-0)**.

Article #20 - Selectman Vallarelli made motion for favorable action on this article, seconded by Selectwoman O'Neill and **unanimously voted (3-0)**.

Article #21 - Selectman Vallarelli made motion for favorable action on this article, seconded by Selectwoman O'Neill and **unanimously voted (3-0)**.

Article #22 - Selectman Vallarelli made motion for favorable action on this article, seconded by Selectwoman O'Neill and **unanimously voted (3-0)**.

Article #23 - Selectwoman O'Neill made motion for favorable action on this article, seconded by Selectman Vallarelli and **unanimously voted (3-0)**.

Article #24 - Selectwoman O'Neill made motion for favorable action on this article, seconded by Selectman Vallarelli and **unanimously voted (3-0)**.

October 21, 2014 (4)

Article #25 - Selectwoman O'Neill made motion for favorable action on this article, seconded by Selectman Vallarelli and **unanimously voted (3-0)**.

Article #26 - Selectwoman O'Neill made motion for favorable action on this article, seconded by Selectman Vallarelli and **unanimously voted (3-0)**.

Article #27 - Selectwoman O'Neill made motion for favorable action on this article, seconded by Selectman Vallarelli and **unanimously voted (3-0)**.

Article #28 - Selectman Vallarelli made motion for favorable action on this article, seconded by Selectwoman O'Neill and **unanimously voted (3-0)**.

Article #29 - Selectman Vallarelli made motion for favorable action on this article, seconded by Selectwoman O'Neill and **unanimously voted (3-0)**.

Article #30 – No vote was taken.

Approve Minutes

Selectwoman O'Neill made motion to approve minutes of October 7, 2014, seconded by Selectman Vallarelli and **unanimously voted (3-0)**.

Town Administrator

No Town Administrator Reports.

Miscellaneous Correspondence

No Miscellaneous Correspondence.

Selectwoman O'Neill made a motion to adjourn, seconded by Selectman Vallarelli and **unanimously voted (3-0)**.

Meeting adjourned at 10:04 p.m.

Respectfully submitted,

Erin Sinclair

Stoneham Board of Selectmen – Minutes of Meeting of October 27, 2014

Chairman Thomas Boussy called the meeting to order at 6:10 p.m. Also present were Selectmen John F. DePinto, Selectwoman Ann Marie O’Neill, Selectmen Robert W. Sweeney, Town Administrator David Ragucci, and Town Counsel William H. Solomon. Selectman Frank Vallarelli was not present.

Pledge of Allegiance

Discuss Future Special Town Meeting

The board discussed calling for a special town meeting. No vote was taken.

Liquor Licensing Authority

Selectman DePinto moved to go into Liquor Licensing Authority and return as the Board of Selectman, seconded by Selectman Sweeney.

Voting in Favor:

Selectman DePinto
Selectwoman O’Neill
Selectman Sweeney
Chairman Boussy

Motion was unanimously voted (4-0).

Meeting recessed at 6:20 p.m. to go into Liquor Licensing Authority.

Meeting reconvened at 6:23 p.m.

Preparation for Annual Town Meeting and Special Town Meeting.

The Board assigned motions.

Town Administrator

Town Administrator Ragucci discusses drainage on Fallon Road. Mr. Ragucci informs the board that NStar is looking to run lines in Stoneham and would like to proceed with discussions on this matter. He states that NStar is looking to come to the board in December for their approval on this matter. Mr. Ragucci informs the board that he will be starting the interview process for the Town Planner.

Selectman DePinto made a motion to recess to the Auditorium for the Town Meetings, seconded by Selectman Sweeney.

Meeting recessed at 6:35 p.m.

Meeting reconvened at 7:00 p.m.

Annual Town Meeting opened at 7:08 p.m.

Meeting adjourned at 11:04 p.m.

Respectfully submitted,

Erin Sinclair

Entertainment License Renewals	
Tulip Asian Cuisine	119 Main Street
China Moon	170 Main Street
Bear Hill Golf Club	2 North Street
Stoneham Elks	471 Main Street
Fusion Taste	19 Franklin Street
Montvale Plaza	54 Montvale Avenue
Bacci's Restaurant	316 Main Street
Angelo's Pizzeria & Restaurante	239 Main Street
American Legion	11 Common Street
Redman Club	11 Franklin Street

Common Vic License Renewals	
The Daily Scoop	232 Main Street
Dairy Dome	474 Main Street
Fusion Taste	19 Franklin Street
Liberty Bell Restaurant	219 Main Street
Angelo's Pizzeria & Restaurante	237-239 Main Street
Montvale Plaza	54 Montvale Avenue
Sato II	147 Main Street
Dunkin Donuts	62A Montvale Avenue
Papa Gino's & D'Angleos	190 Main Street
Dunkin Donuts	128 Franklin Street
Hong Kong City	303 Main Street